


Perfil
Galeria Pluvial

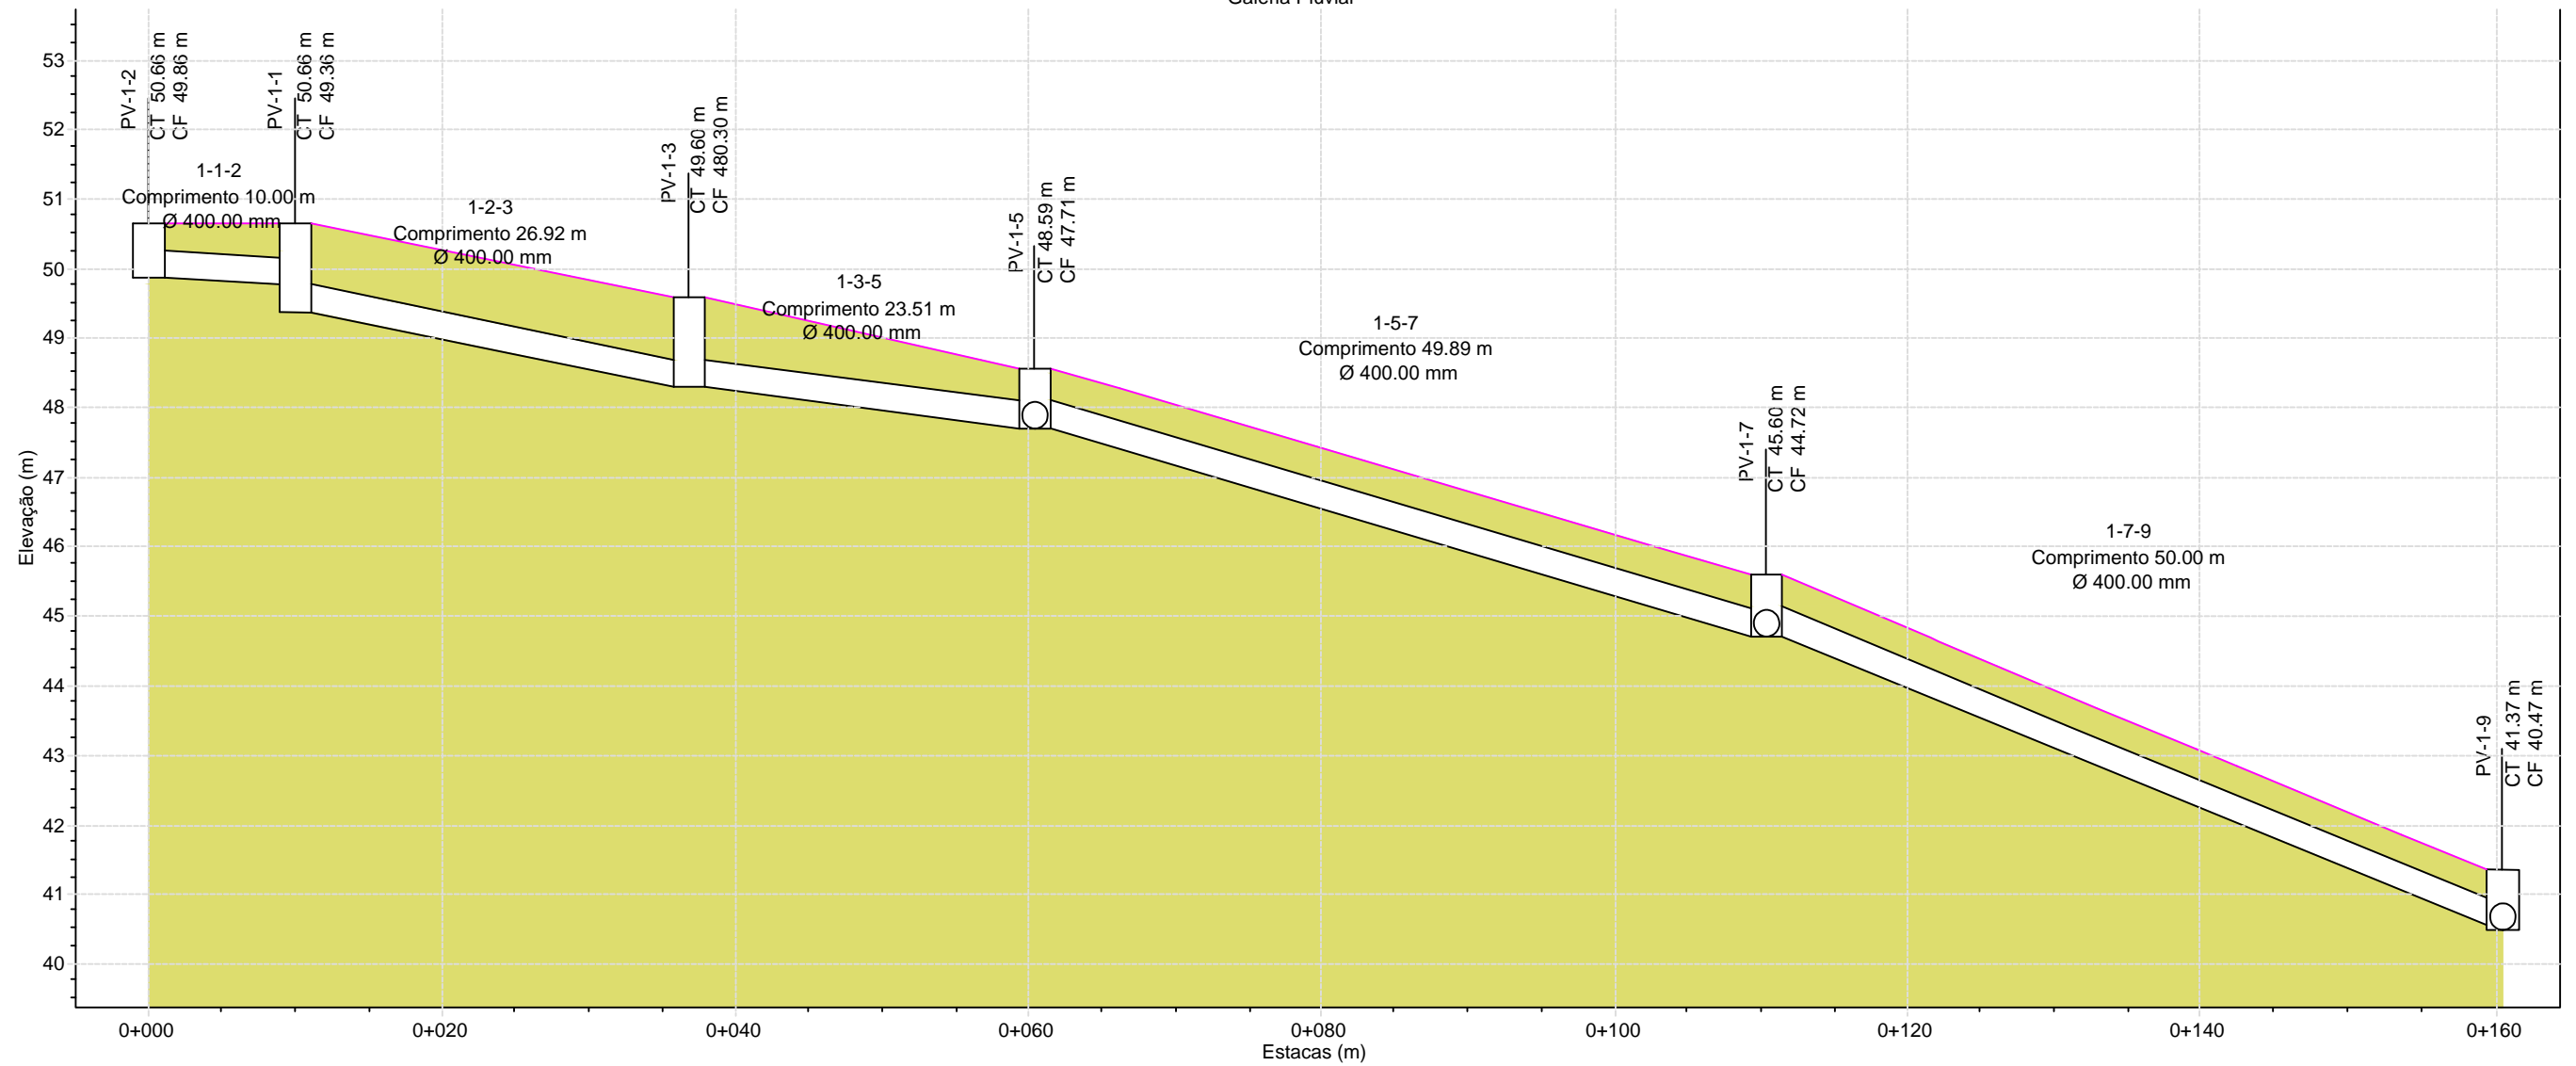

	PV-1-2	PV-1-1		PV-1-3		PV-1-5		PV-1-7		PV-1-9
CT.(m):	50.66	50.66		49.60		48.59		45.60		41.37
CF (m):	49.86	49.36		48.30		47.71		44.72		40.47
Min Cobrimento (m):	0.40	0.50		0.90		0.48		0.48		0.40
Max HGL (m):										
	1-1-2	1-2-3		1-3-5		1-5-7		1-7-9		
Comprimento (m):	10.00	26.92		23.51		49.89		50.00		
Ø (mm):	400.00	400.00		400.00		400.00		400.00		
Declividade (%):	1.00	394.00		251.00		599.00		83.00		
Cota Montante (m):	4986.00	4936.00		483.00		4771.00		4472.00		
Cota Jusante (m):	4976.00	483.00		4771.00		4472.00		4057.00		
Max Q (cms):										
Max Vel (m/s):										
Max Lamina (m):										



MUNICIPIO DE NOVA HARTZ

OBRA:
PAVIMENTAÇÃO, SINALIZAÇÃO, DRENAGEM E REDE DE ÁGUA
Rua Dois de Dezembro



ASSUNTO:
PERFIL DE DRENAGEM

LOCAL:
NOVA HARTZ - RIO GRANDE DO SUL - BRASIL

DESENHO:
Eng. Bischoff

ESCALA:
1/40

DATA:
DEZ/2017

PRANCHA:

5-43