


Perfil
Galeria Pluvial

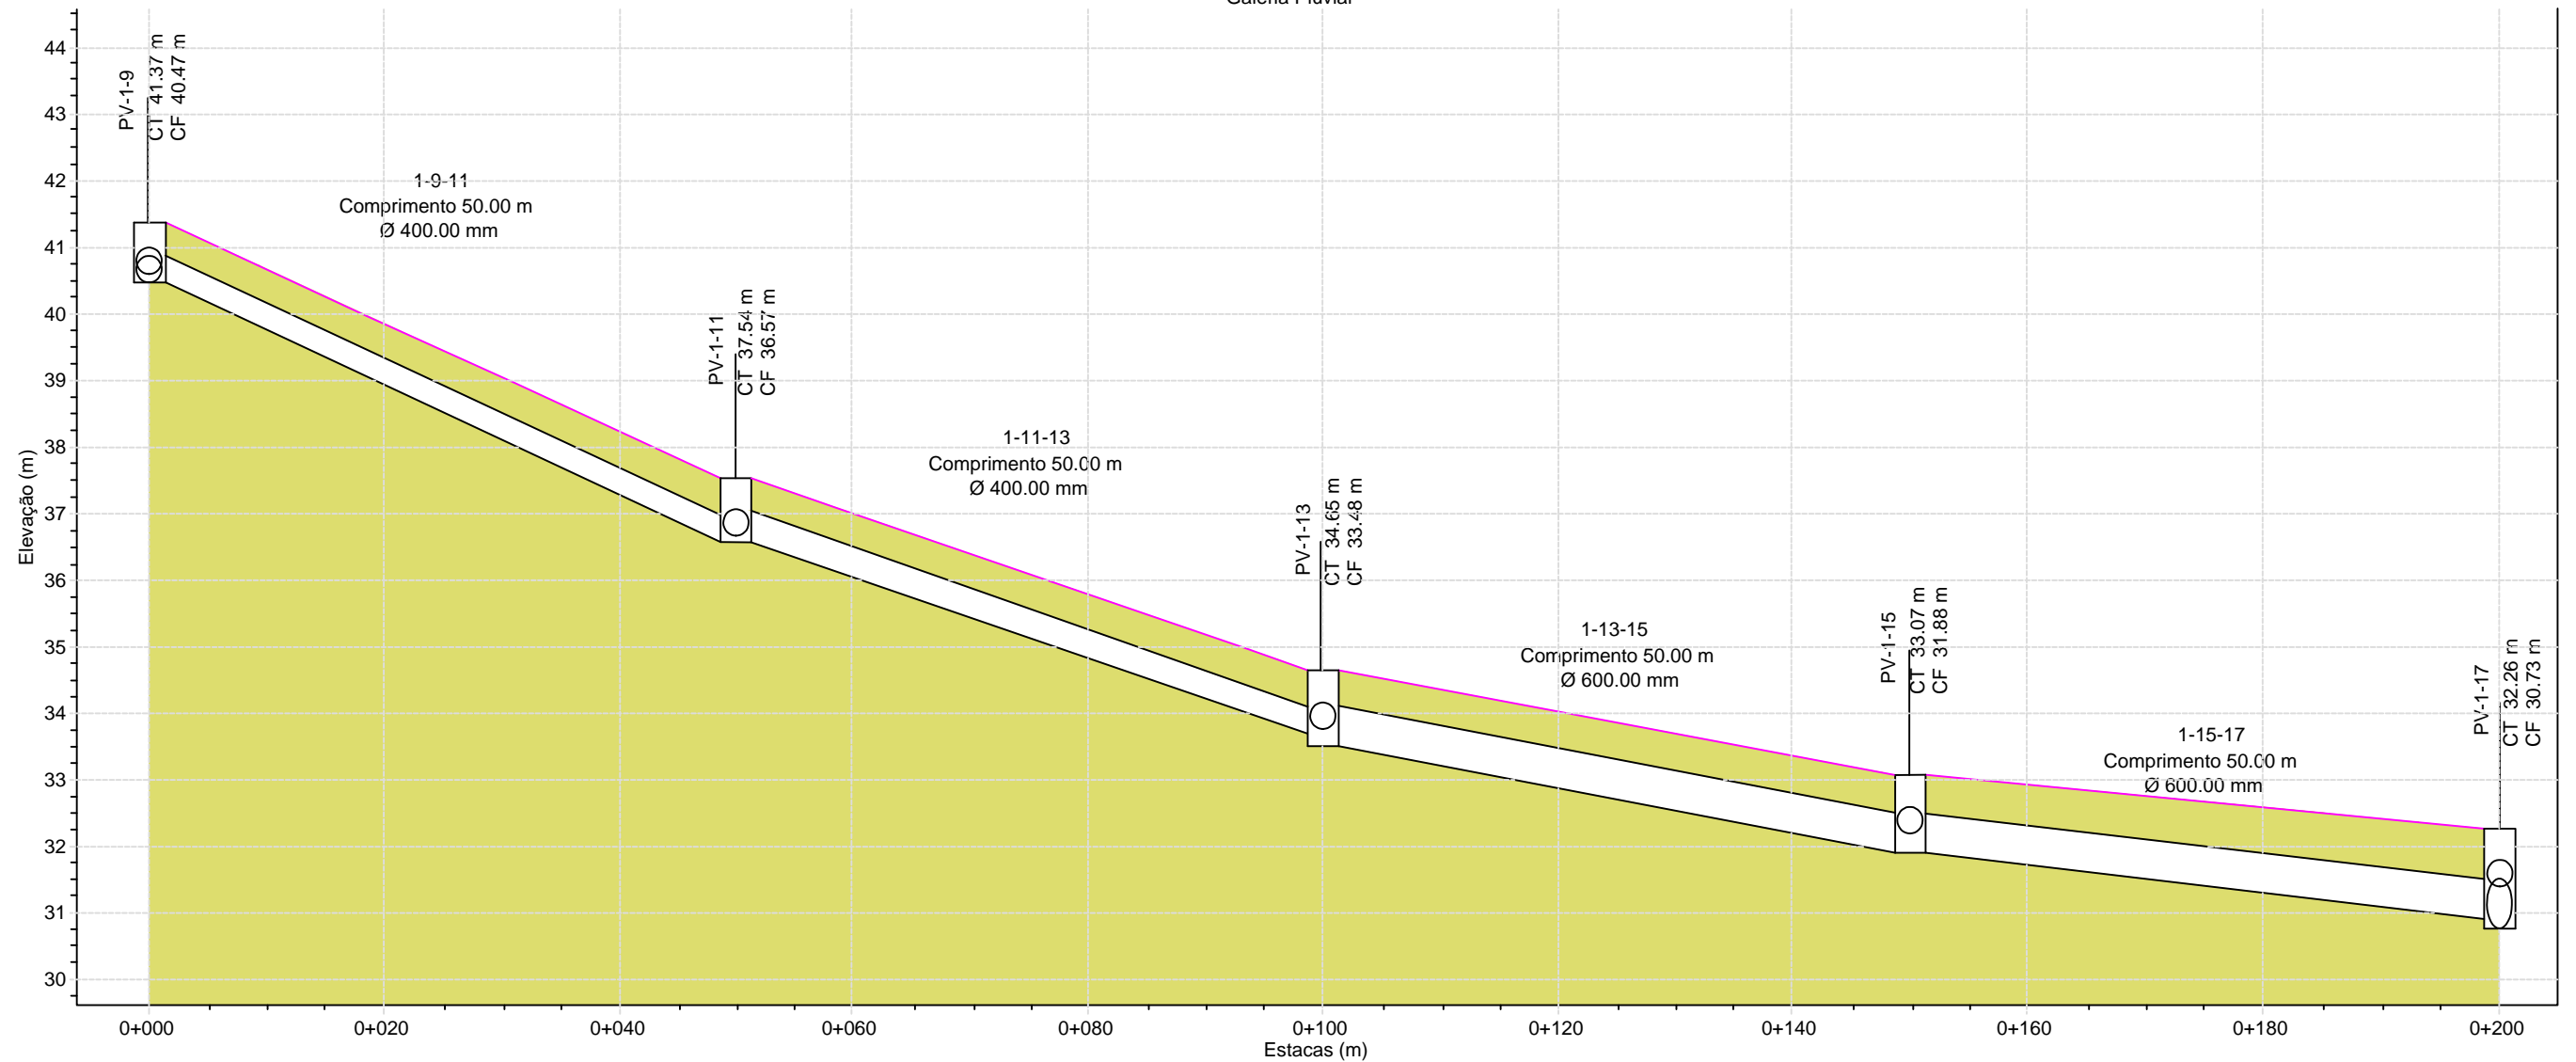

	PV-1-9	PV-1-11	PV-1-13	PV-1-15	PV-1-17
CT.(m):	41.37	37.54	34.65	33.07	32.26
CF (m):	40.47	36.57	33.48	31.88	30.73
Min Cobrimento (m):	0.40	0.50	0.50	0.50	0.50
Max HGL (m):					
	1-9-11	1-11-13	1-13-15	1-15-17	
Comprimento (m):	50.00	50.00	50.00	50.00	
Ø (mm):	400.00	400.00	600.00	600.00	
Declividade (%):	78.00	578.00	32.00	2.00	
Cota Montante (m):	4047.00	3657.00	3348.00	3188.00	
Cota Jusante (m):	3657.00	336800000029801.98	3188.00	308800000059604.99	
Max Q (cms):					
Max Vel (m/s):					
Max Lamina (m):					



MUNICIPIO DE NOVA HARTZ

OBRA:
PAVIMENTAÇÃO, SINALIZAÇÃO, DRENAGEM E REDE DE ÁGUA
Rua Dois de Dezembro



ASSUNTO:
PERFIL DE DRENAGEM

LOCAL:
NOVA HARTZ - RIO GRANDE DO SUL - BRASIL

DESENHO:
Eng. Bischoff

ESCALA:
1/40

PRANCHA:
5-44

DATA:
DEZ/2017