


Perfil
Galeria Pluvial

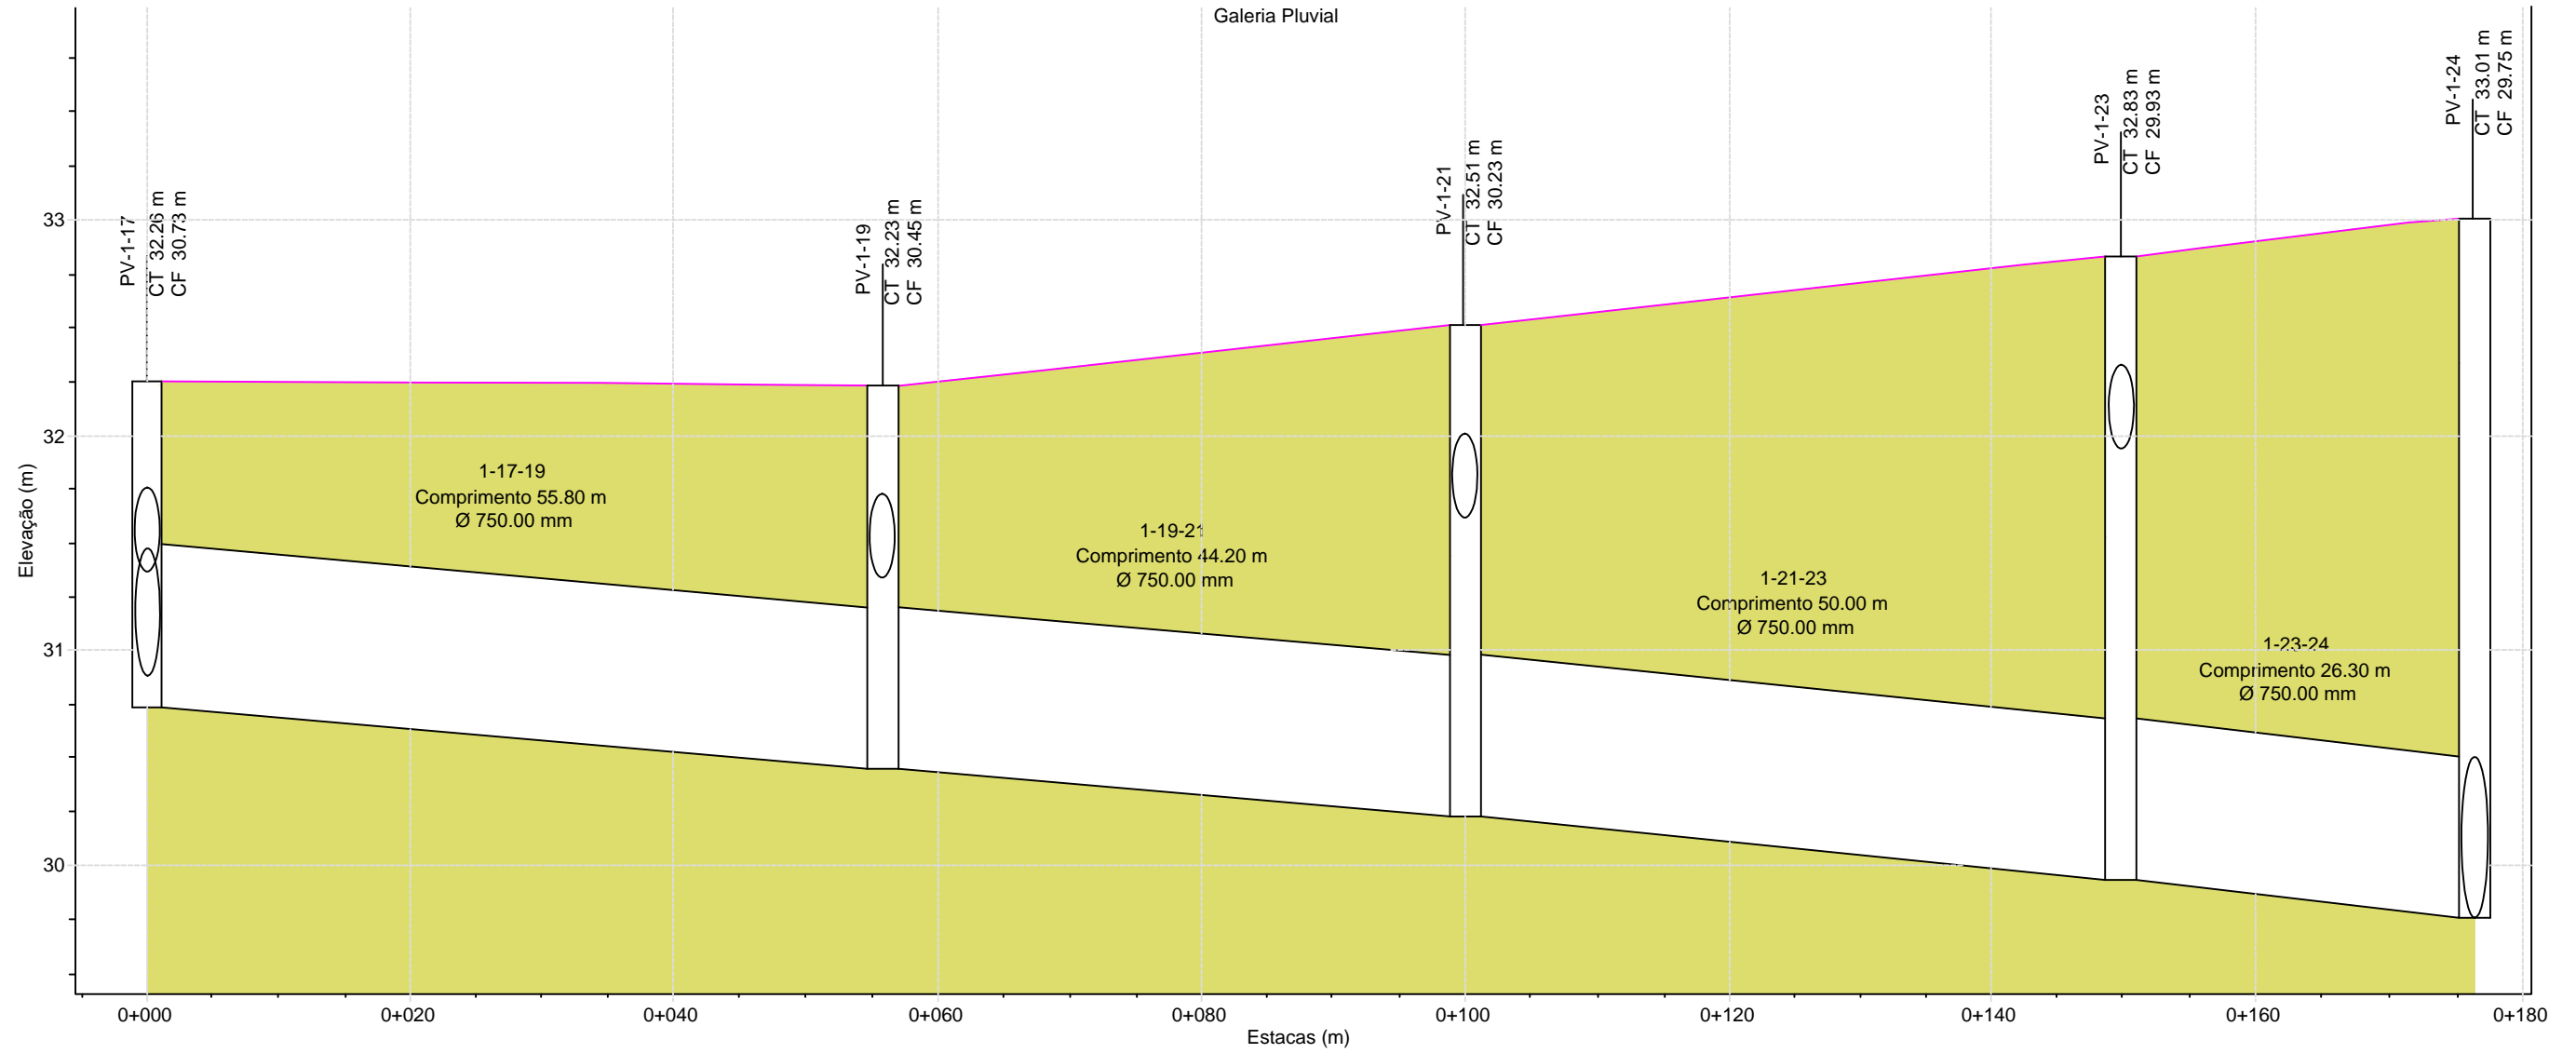

	PV-1-17	PV-1-19	PV-1-21	PV-1-23	PV-1-24
CT.(m):	32.26	32.23	32.51	38.83	33.01
CF (m):	30.73	30.45	30.23	29.93	29.75
Min Cobrimento (m):	0.50	0.50	0.50	0.50	2.51
Max HGL (m):					
	1-17-19	1-19-21	1-21-23	1-23-24	
Comprimento (m):	55.80	44.20	50.00	26.30	
Ø (mm):	750.00	750.00	750.00	750.00	
Declividade (%):	5.00	5.00	6.00	68.00	
Cota Montante (m):	3073.00	3045.00	3023.00	2933.00	
Cota Jusante (m):	3045.00	3023.00	2993.00	2975.00	
Max Q (cms):					
Max Vel (m/s):					
Max Lamina (m):					



MUNICIPIO DE NOVA HARTZ

OBRA:
PAVIMENTAÇÃO, SINALIZAÇÃO, DRENAGEM E REDE DE ÁGUA
Rua Dois de Dezembro



ASSUNTO:
PERFIL DE DRENAGEM

LOCAL:
NOVA HARTZ - RIO GRANDE DO SUL - BRASIL

DESENHO:
Eng. Bischoff

ESCALA:
1/40

PRANCHA:
5-45

DATA:
DEZ/2017