


Perfil
Galeria Pluvial

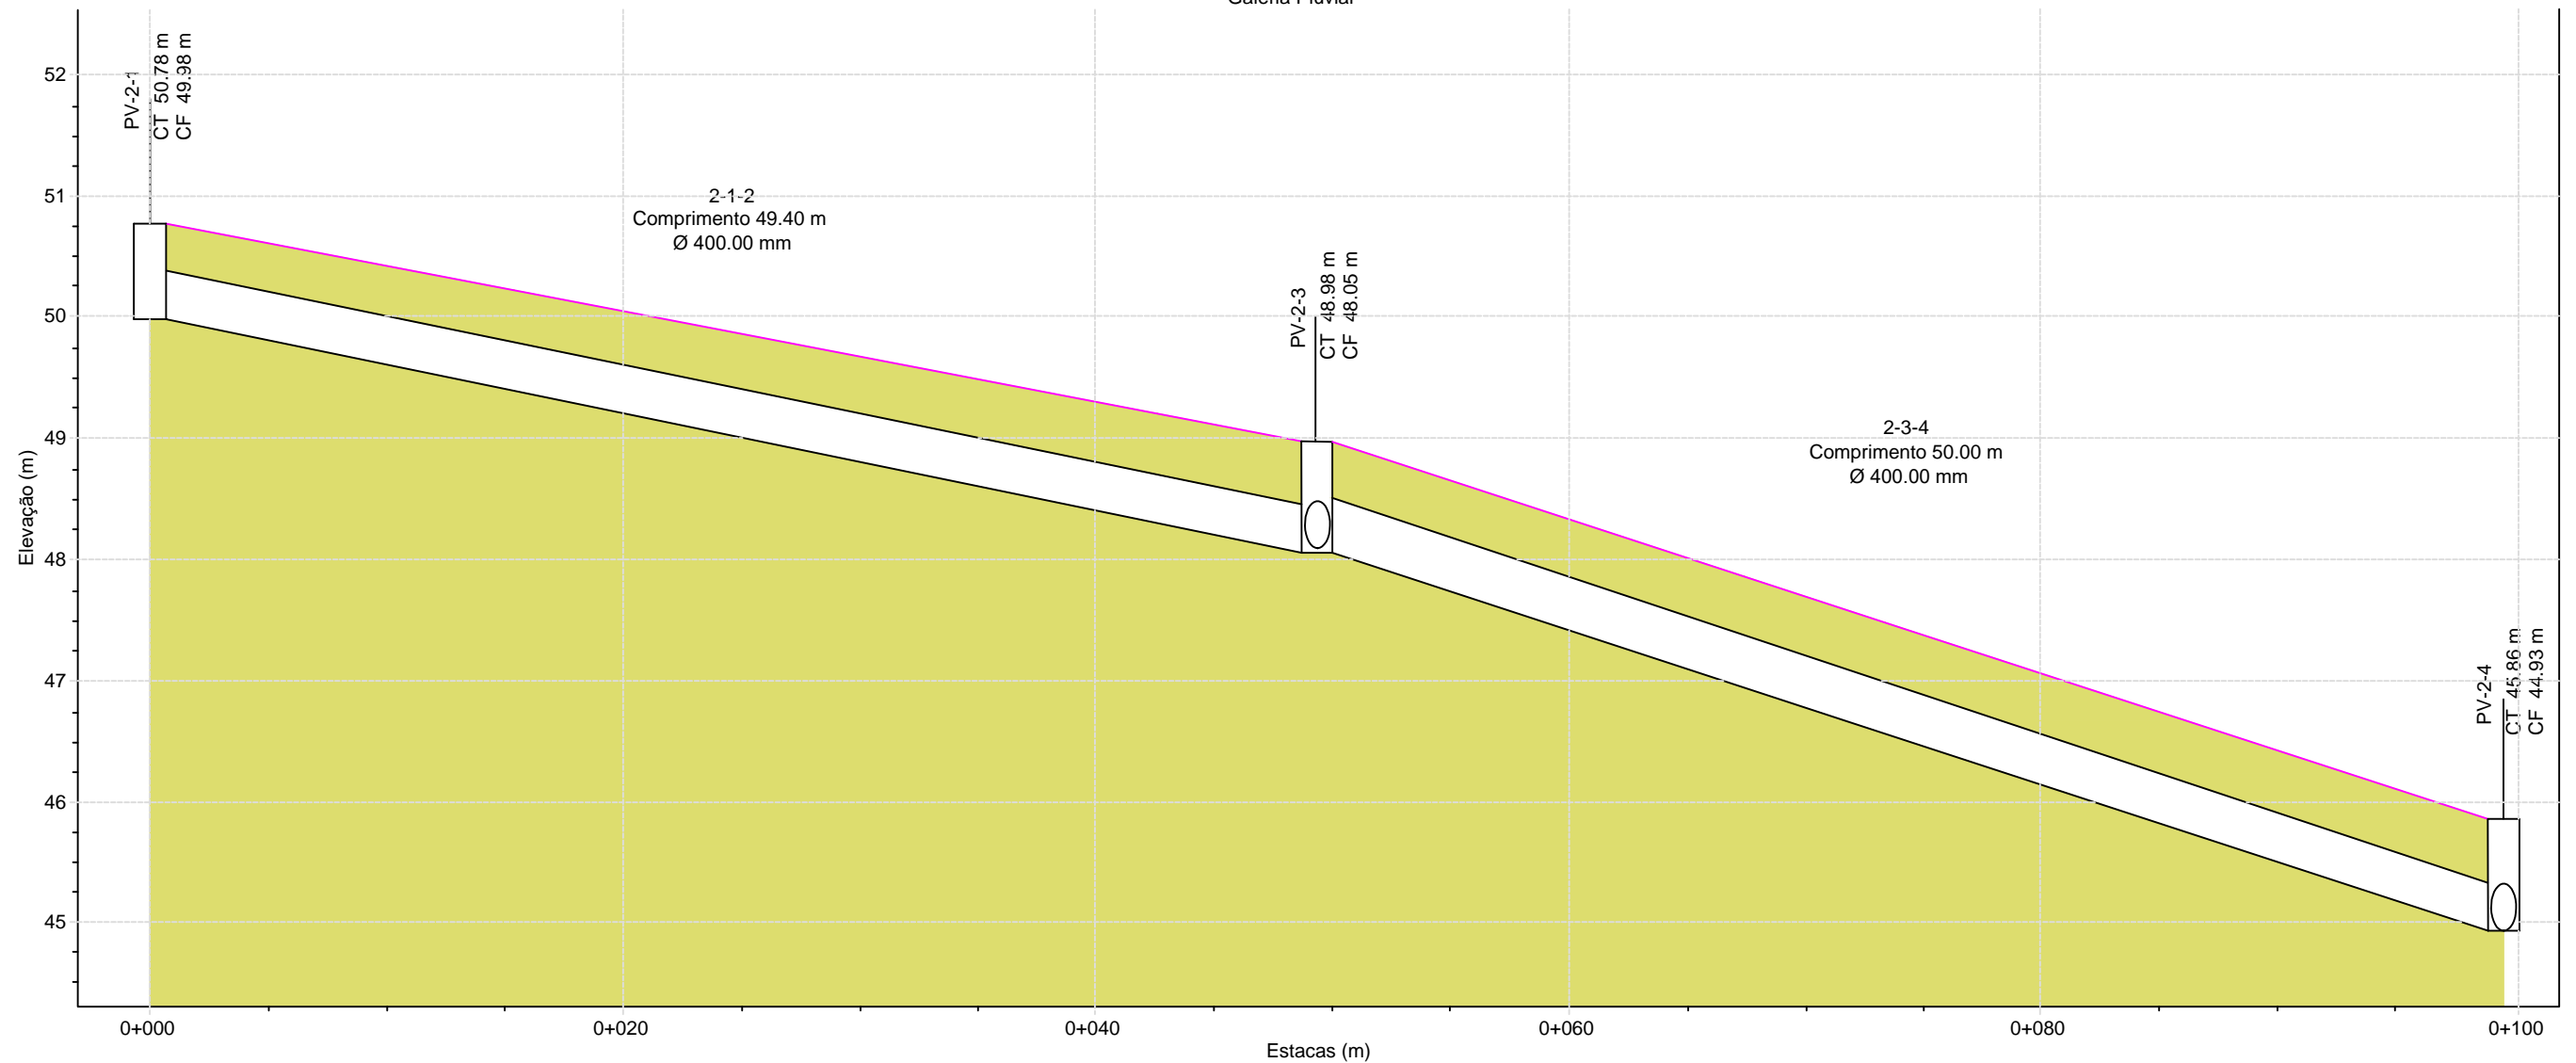

	PV-2-1	PV-2-3	PV-2-4
CT (m):	50.78	48.98	45.86
CF (m):	49.98	48.05	44.93
Min Cobrimento (m):	0.40	0.50	0.50
Max HGL (m):			
	2-1-2	2-3-4	
Comprimento (m):	49.40	50.00	
Ø (mm):	400.00	400.00	
Declividade (%):	391.00	624.00	
Cota Montante (m):	4998.00	4805.00	
Cota Jusante (m):	4805.00	4493.00	
Max Q (cms):			
Max Vel (m/s):			
Max Lamina (m):			



MUNICIPIO DE NOVA HARTZ

OBRA:
PAVIMENTAÇÃO, SINALIZAÇÃO, DRENAGEM E REDE DE ÁGUA
Rua Dois de Dezembro



ASSUNTO:
PERFIL DE DRENAGEM

LOCAL:
NOVA HARTZ - RIO GRANDE DO SUL - BRASIL

DESENHO:
Eng. Bischoff

ESCALA:
1/40

DATA:
DEZ/2017

PRANCHA:

5-47