


Perfil
Galeria Pluvial

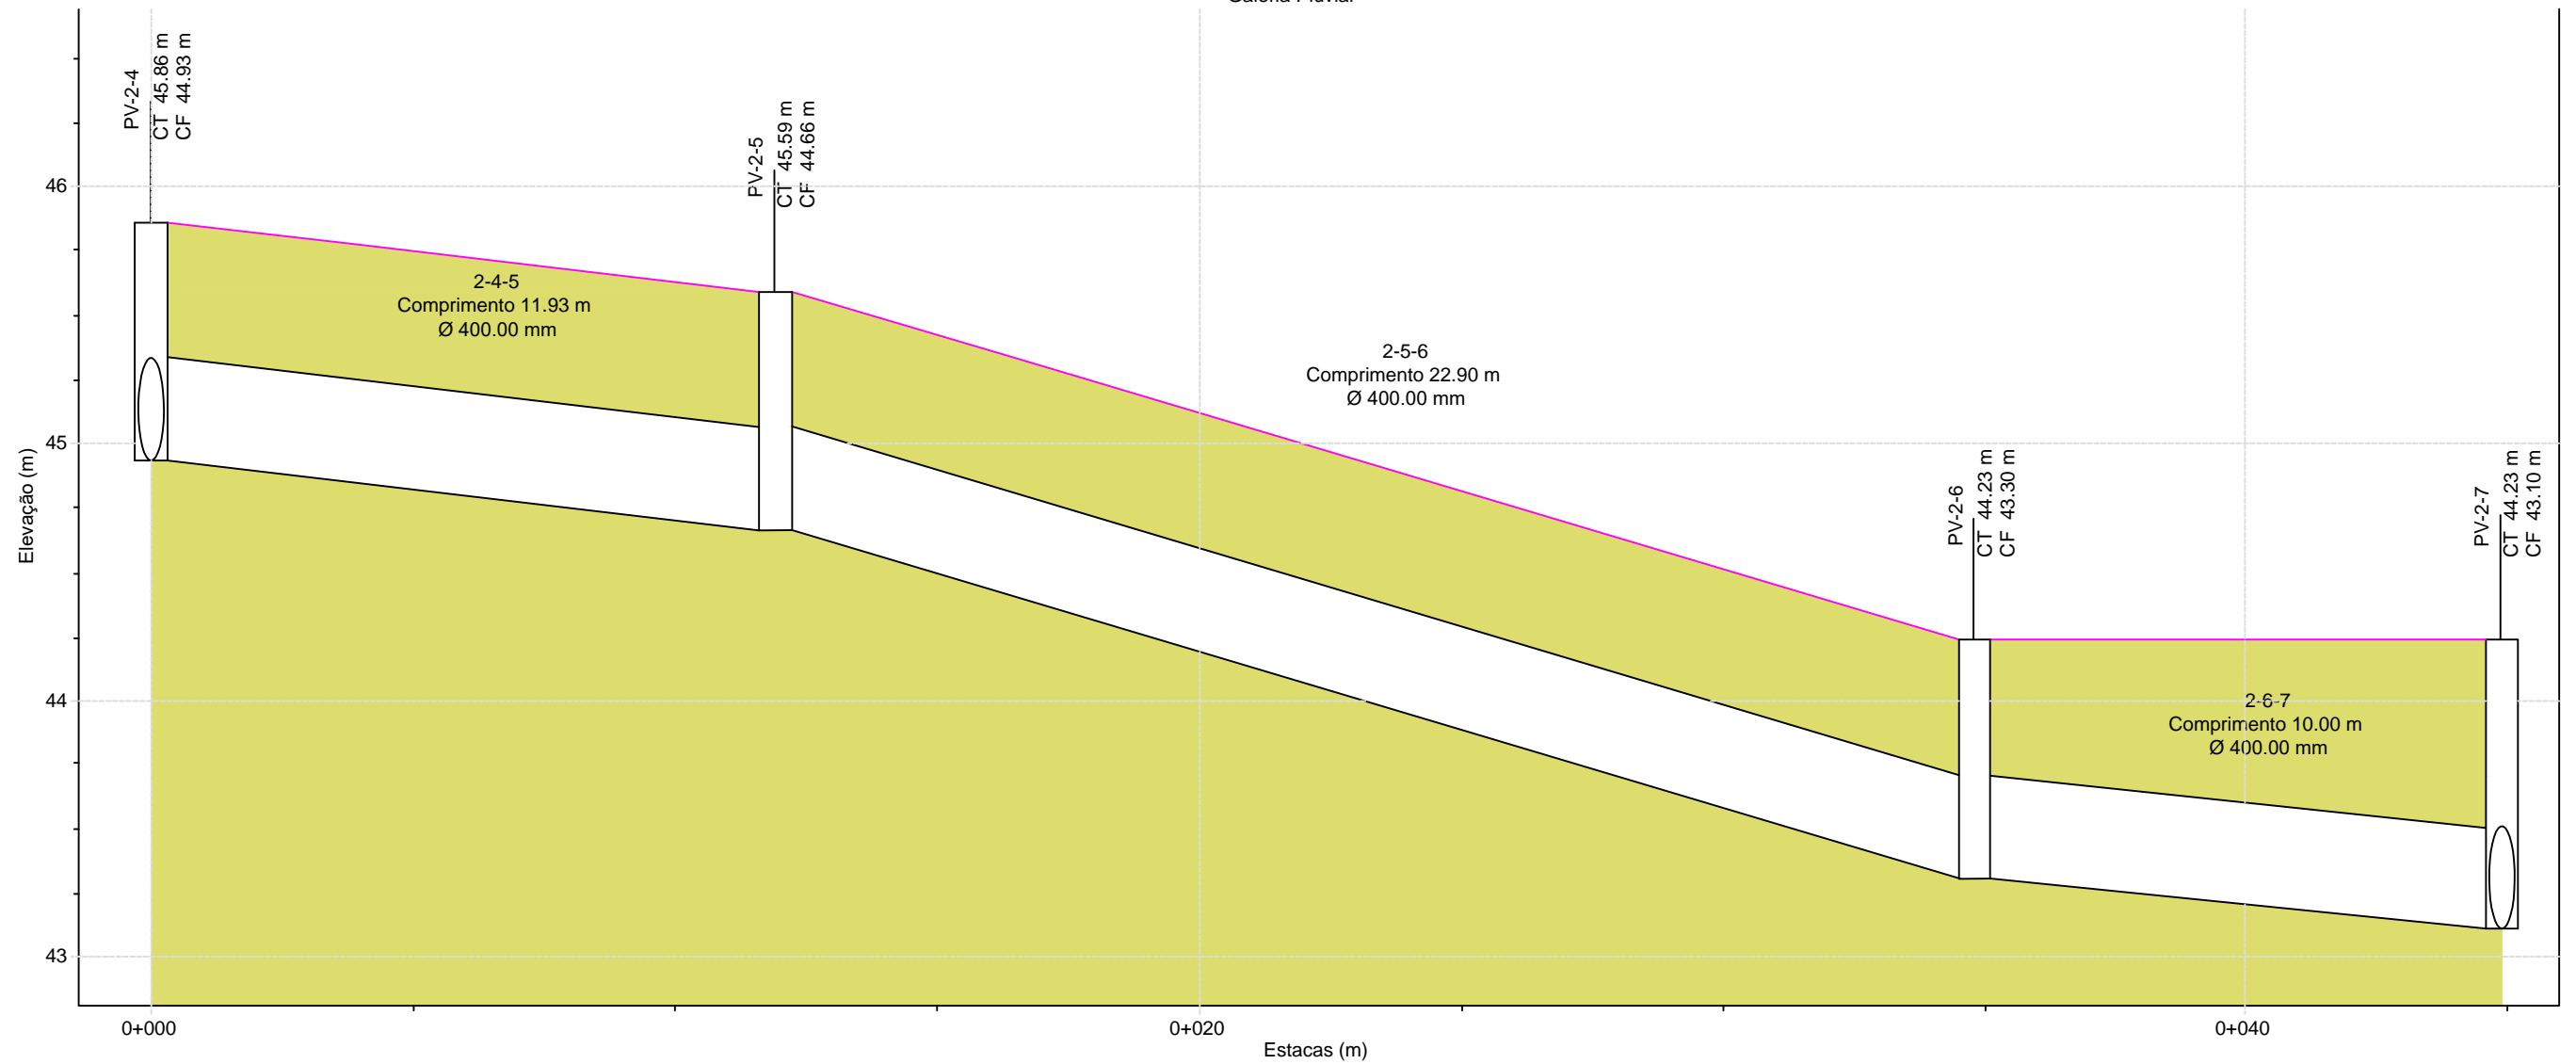

	PV-2-4	PV-2-5	PV-2-6	PV-2-7
CT.(m):	45.86	45.59	44.23	44.23
CF (m):	44.93	44.66	43.30	43.10
Min Cobrimento (m):	0.53	0.53	0.53	0.73
Max HGL (m):				
	2-4-5	2-5-6	2-6-7	
Comprimento (m):	11.93	22.90	10.00	
Ø (mm):	400.00	400.00	400.00	
Declividade (%):	226.00	594.00	2.00	
Cota Montante (m):	4993.00	4466.00	433.00	
Cota Jusante (m):	4466.00	433.00	431.00	
Max Q (cms):				
Max Vel (m/s):				
Max Lamina (m):				



MUNICIPIO DE NOVA HARTZ

OBRA:
PAVIMENTAÇÃO, SINALIZAÇÃO, DRENAGEM E REDE DE ÁGUA
Rua Dois de Dezembro



ASSUNTO:
PERFIL DE DRENAGEM

LOCAL:
NOVA HARTZ - RIO GRANDE DO SUL - BRASIL

DESENHO:
Eng. Bischoff

ESCALA:
1/40

PRANCHA:
5-48

DATA:
DEZ/2017