


Perfil
Galeria Pluvial

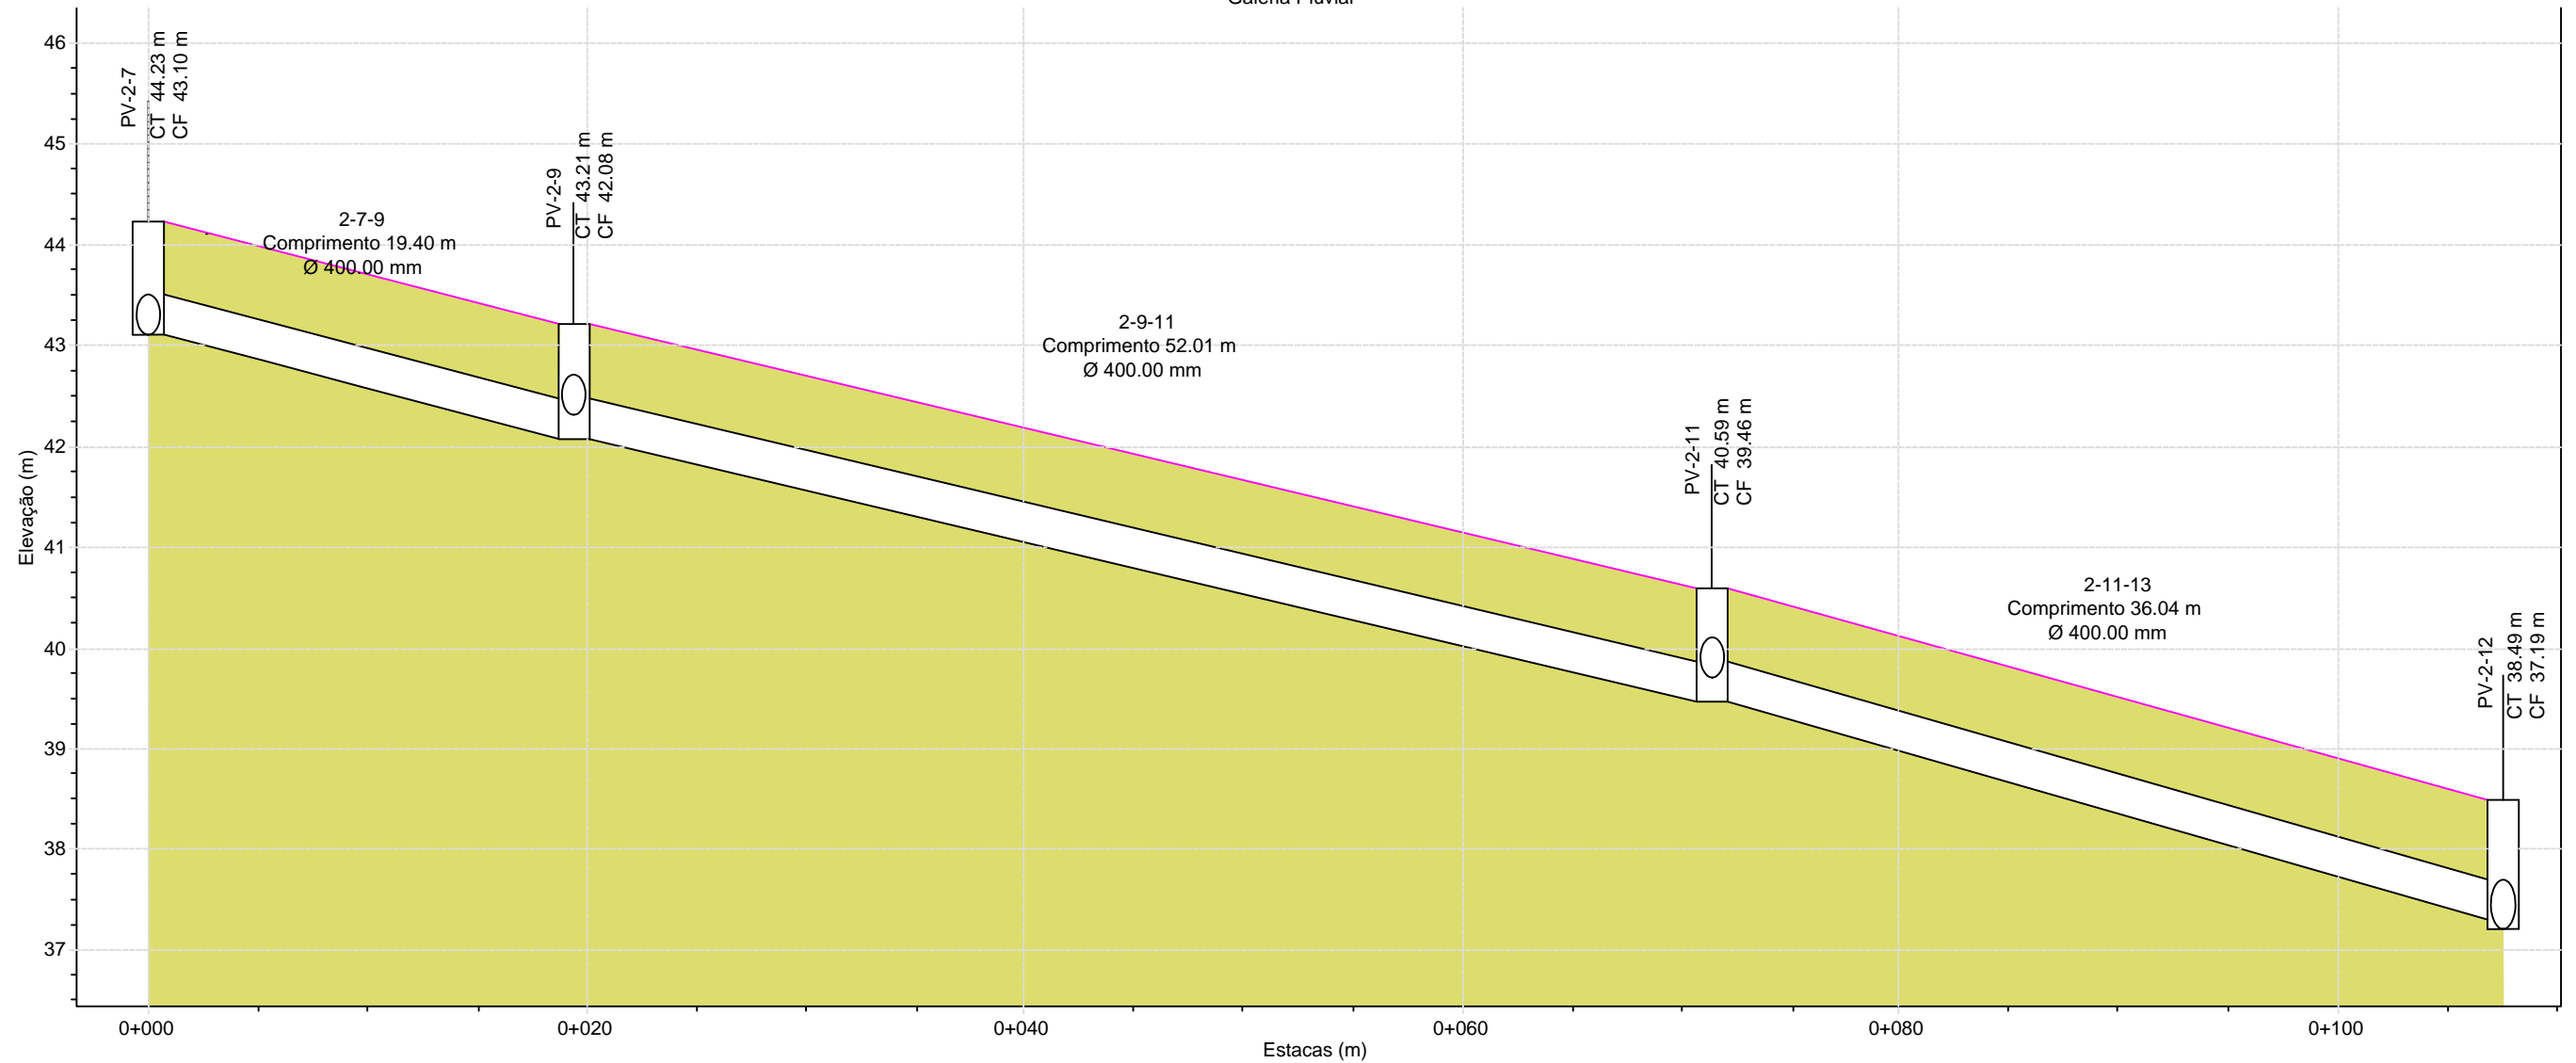

	PV-2-7	PV-2-9	PV-2-11	PV-2-12
CT (m):	44.23	43.21	40.59	38.49
CF (m):	43.10	42.08	39.46	37.19
Min Cobrimento (m):	0.73	0.50	0.50	0.80
Max HGL (m):				
	2-7-9	2-9-11	2-11-13	
Comprimento (m):	19.40	52.01	36.04	
Ø (mm):	400.00	400.00	400.00	
Declividade (%):	526.00	504.00	602.00	
Cota Montante (m):	431.00	4208.00	3946.00	
Cota Jusante (m):	4208.00	3946.00	372900000014900.99	
Max Q (cms):				
Max Vel (m/s):				
Max Lamina (m):				



MUNICIPIO DE NOVA HARTZ

OBRA:
**PAVIMENTAÇÃO, SINALIZAÇÃO, DRENAGEM E REDE DE ÁGUA
Rua Dois de Dezembro**



ASSUNTO:
PERFIL DE DRENAGEM

LOCAL:
NOVA HARTZ - RIO GRANDE DO SUL - BRASIL

DESENHO:
Eng. Bischoff

ESCALA:
1/40

PRANCHA:
5-49

DATA:
DEZ/2017