


Perfil
Galeria Pluvial

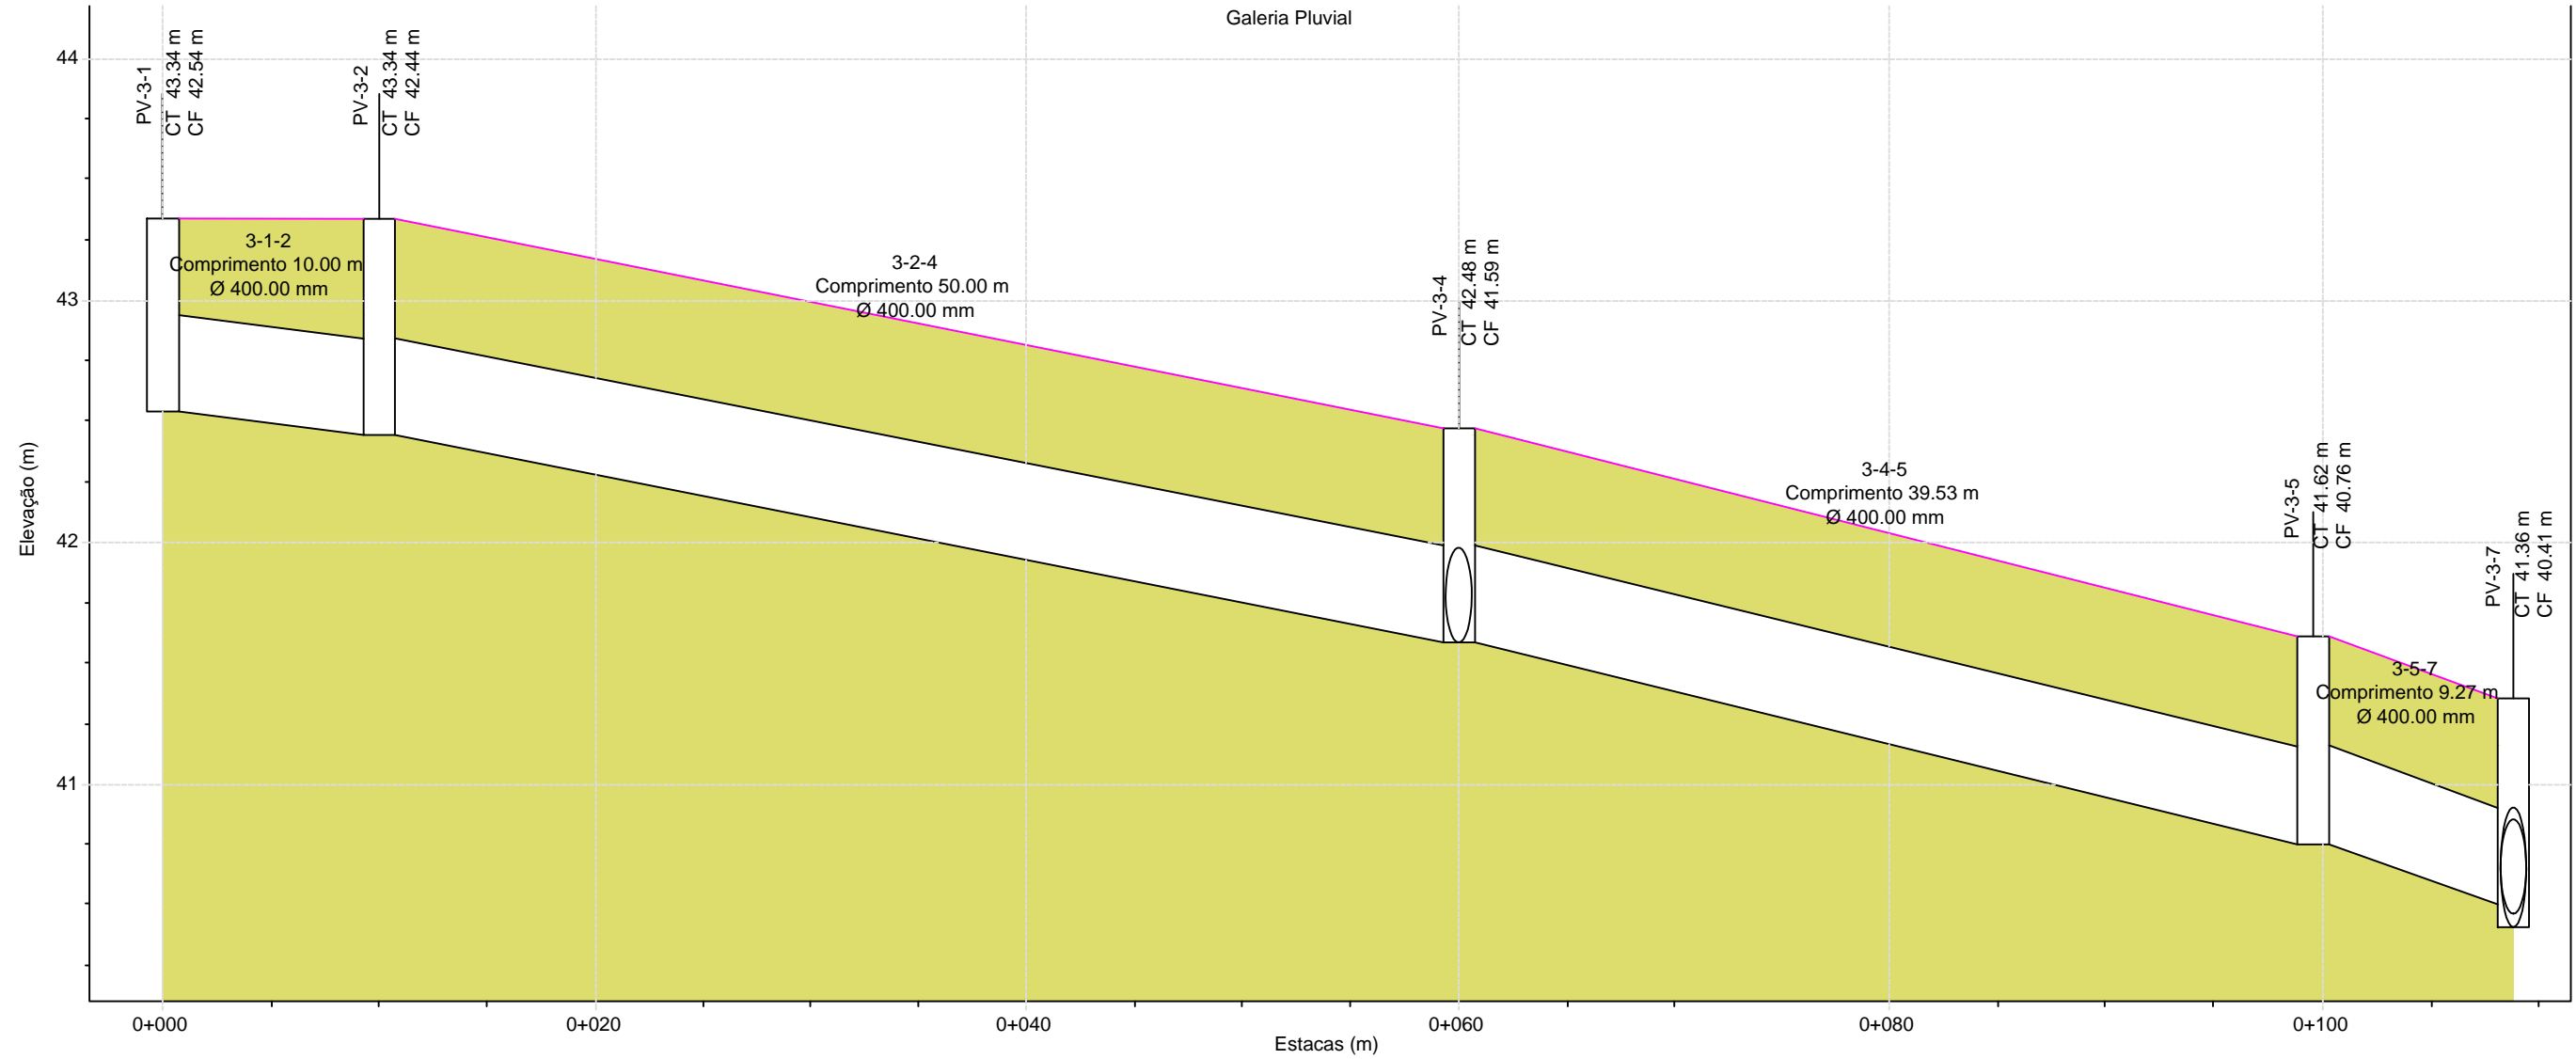

	PV-3-1	PV-3-2		PV-3-4		PV-3-5	PV-3-7
CT.(m):	43.34	43.34		42.48		41.62	41.36
CF (m):	42.54	42.44		41.59		40.76	40.41
Min Cobrimento (m):	0.40	0.50		0.49		0.46	0.46
Max HGL (m):							
	3-1-2	3-2-4		3-4-5		3-5-7	
Comprimento (m):	10.00	50.00		39.53		9.27	
Ø (mm):	400.00	400.00		400.00		400.00	
Declividade (%):	1.00	17.00		21.00		27.00	
Cota Montante (m):	4254.00	4244.00		4159.00		4076.00	
Cota Jusante (m):	4244.00	4159.00		4076.00		405100000014900.99	
Max Q (cms):							
Max Vel (m/s):							
Max Lamina (m):							



MUNICIPIO DE NOVA HARTZ

OBRA:
PAVIMENTAÇÃO, SINALIZAÇÃO, DRENAGEM E REDE DE ÁGUA
Rua Dois de Dezembro



ASSUNTO:
PERFIL DE DRENAGEM

LOCAL:
NOVA HARTZ - RIO GRANDE DO SUL - BRASIL

DESENHO:
Eng. Bischoff

ESCALA:
1/40

DATA:
DEZ/2017

PRANCHA:
5-51