


Perfil
Galeria Pluvial

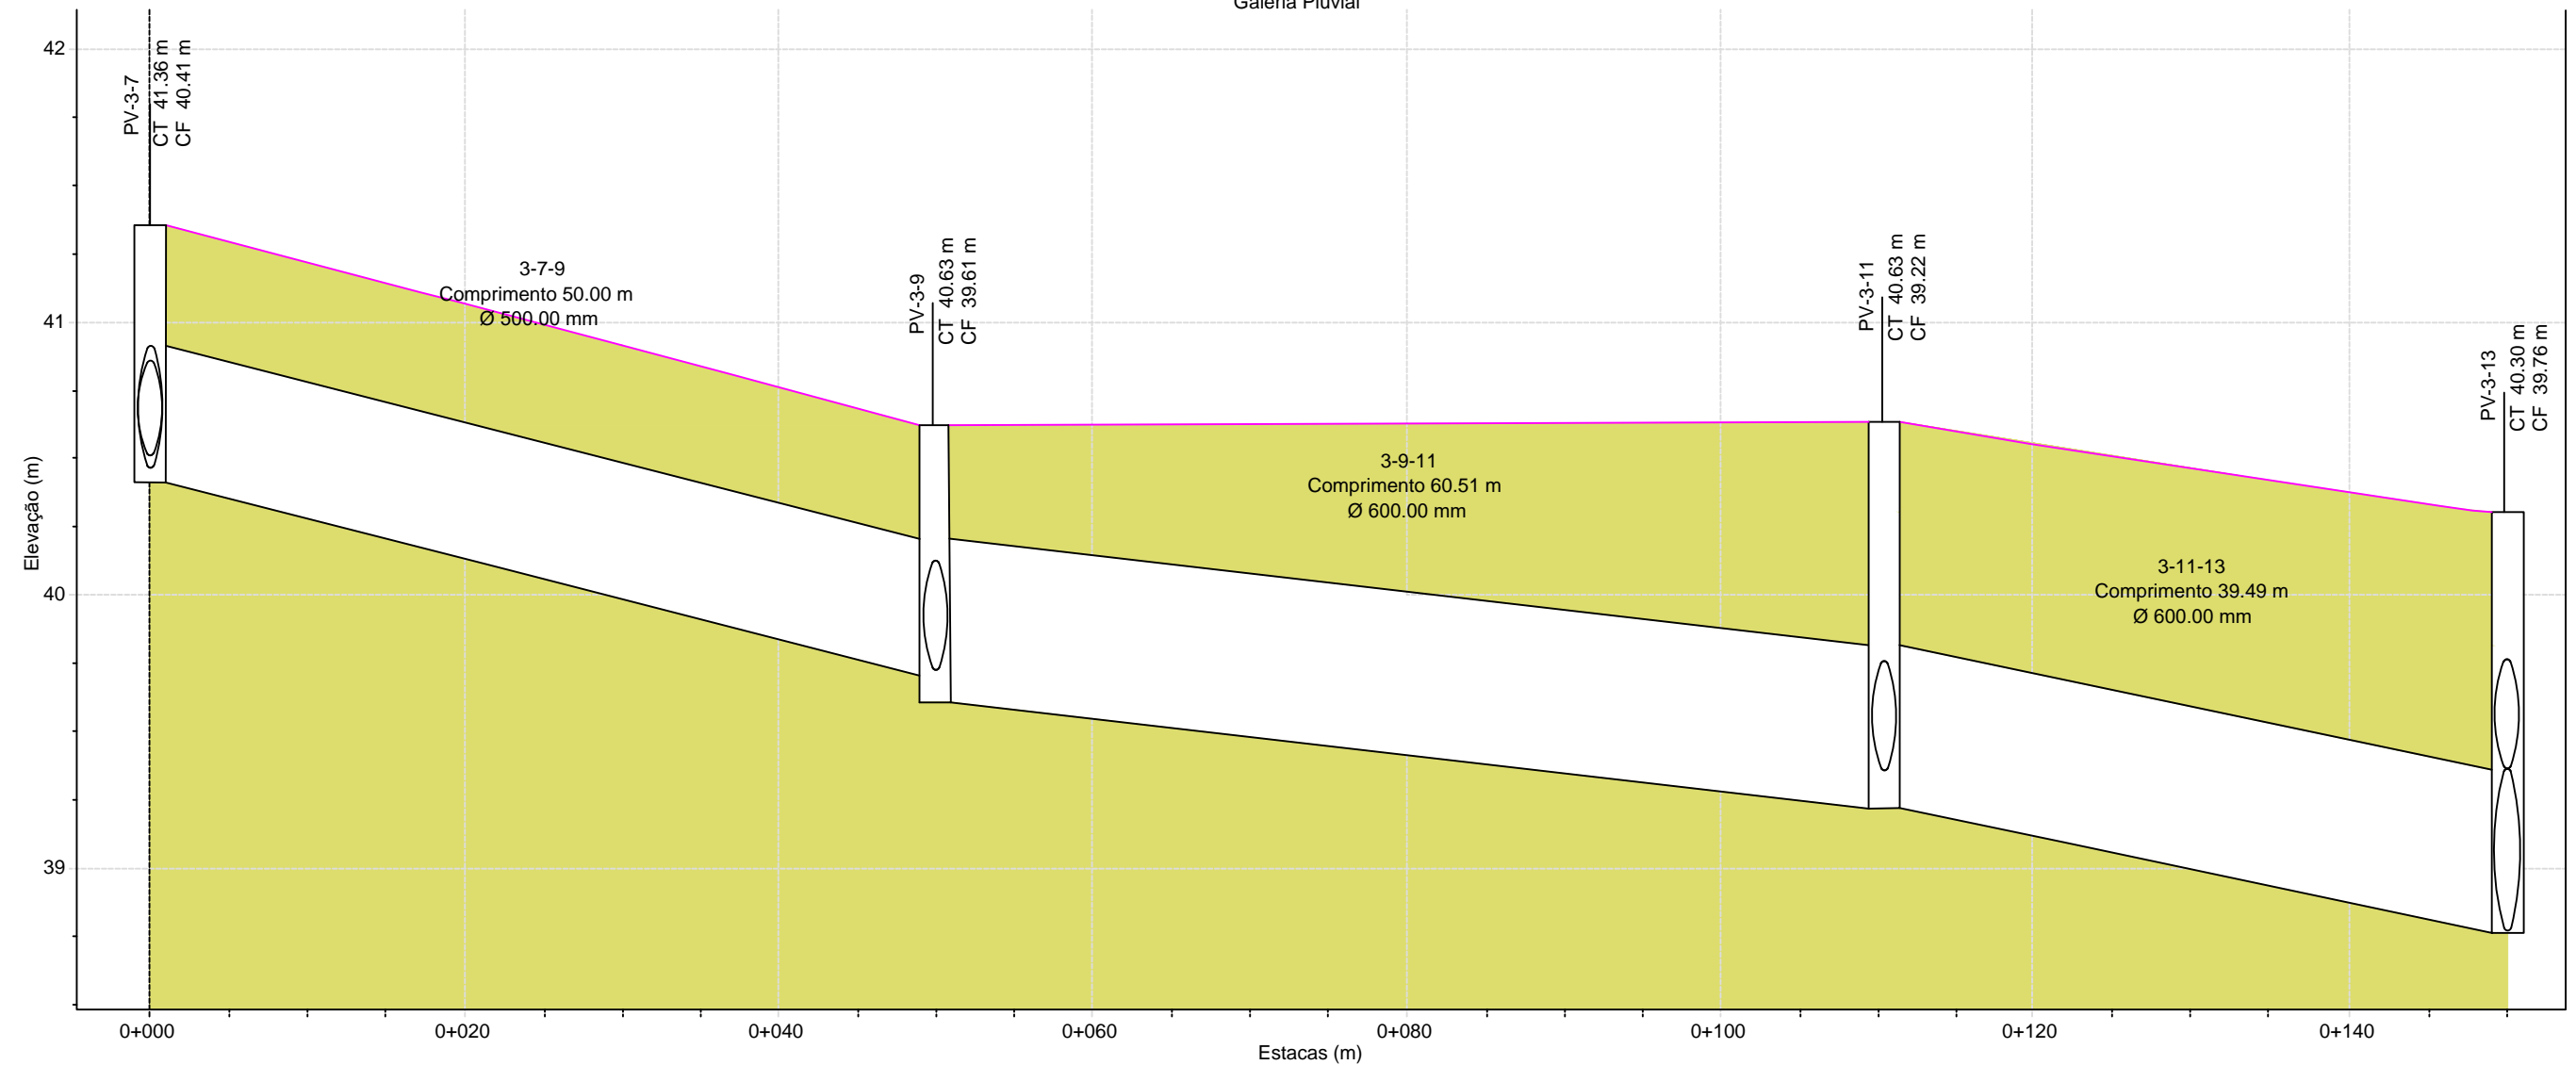

	PV-3-7	PV-3-9	PV-3-11	PV-3-13
CT (m):	41.36	40.63	40.63	40.30
CF (m):	40.41	39.61	39.22	38.76
Min Cobrimento (m):	0.45	0.42	0.81	0.54
Max HGL (m):				
	3-7-9	3-9-11	3-11-13	
Comprimento (m):	50.00	60.51	39.49	
Ø (mm):	500.00	600.00	600.00	
Declividade (%):	14.00	64.00	116.00	
Cota Montante (m):	4041.00	3961.00	3922.00	
Cota Jusante (m):	397100000014900.99	3922.00	3876.00	
Max Q (cms):				
Max Vel (m/s):				
Max Lamina (m):				



MUNICIPIO DE NOVA HARTZ

OBRA:
PAVIMENTAÇÃO, SINALIZAÇÃO, DRENAGEM E REDE DE ÁGUA
Rua Dois de Dezembro



ASSUNTO:
PERFIL DE DRENAGEM

LOCAL:
NOVA HARTZ - RIO GRANDE DO SUL - BRASIL

DESENHO:
Eng. Bischoff

ESCALA:
1/40

DATA:
DEZ/2017

PRANCHA:
5-52