


Perfil
Galeria Pluvial

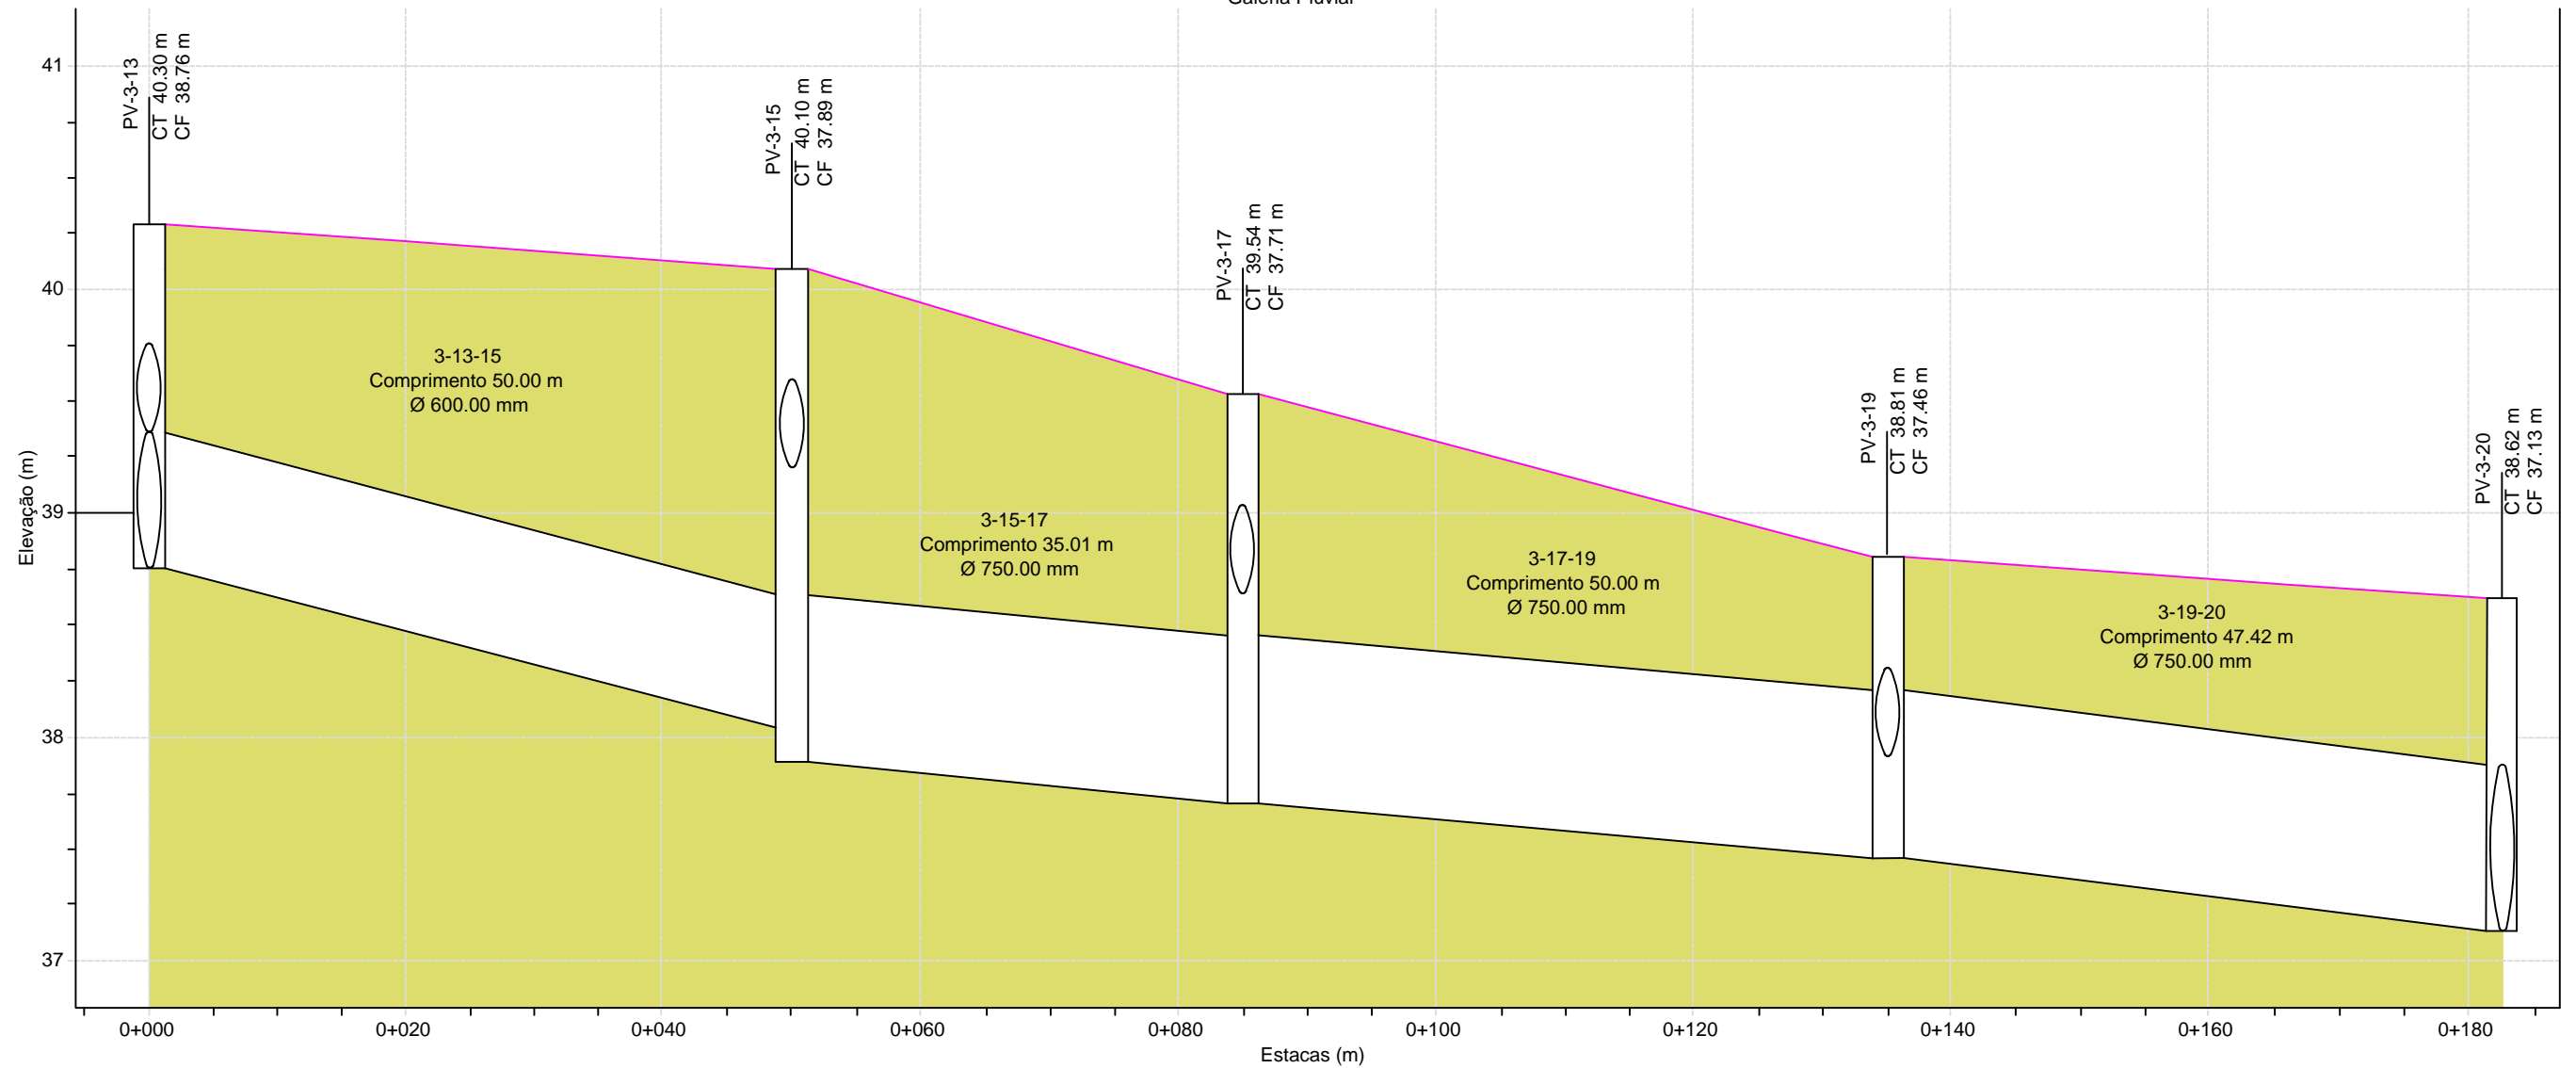

	PV-3-13	PV-3-15	PV-3-17	PV-3-19	PV-3-20
CT.(m):	40.30	40.10	39.54	38.81	38.62
CF (m):	38.76	37.89	37.71	37.46	37.13
Min Cobrimento (m):	0.54	0.50	0.50	0.50	0.74
Max HGL (m):					
	3-13-15	3-15-17	3-17-19	3-19-20	
Comprimento (m):	50.00	35.01	50.00	47.42	
Ø (mm):	600.00	750.00	750.00	750.00	
Declividade (%):	144.00	51.00	5.00	7.00	
Cota Montante (m):	3876.00	3789.00	3771.00	3746.00	
Cota Jusante (m):	380400000059604.99	3771.00	3746.00	3713.00	
Max Q (cms):					
Max Vel (m/s):					
Max Lamina (m):					



MUNICIPIO DE NOVA HARTZ

OBRA:
PAVIMENTAÇÃO, SINALIZAÇÃO, DRENAGEM E REDE DE ÁGUA
Rua Dois de Dezembro



ASSUNTO:
PERFIL DE DRENAGEM

LOCAL:
NOVA HARTZ - RIO GRANDE DO SUL - BRASIL

DESENHO:
Eng. Bischoff

ESCALA:
1/40

PRANCHA:
5-53

DATA:
DEZ/2017