


Perfil  
Galeria Pluvial

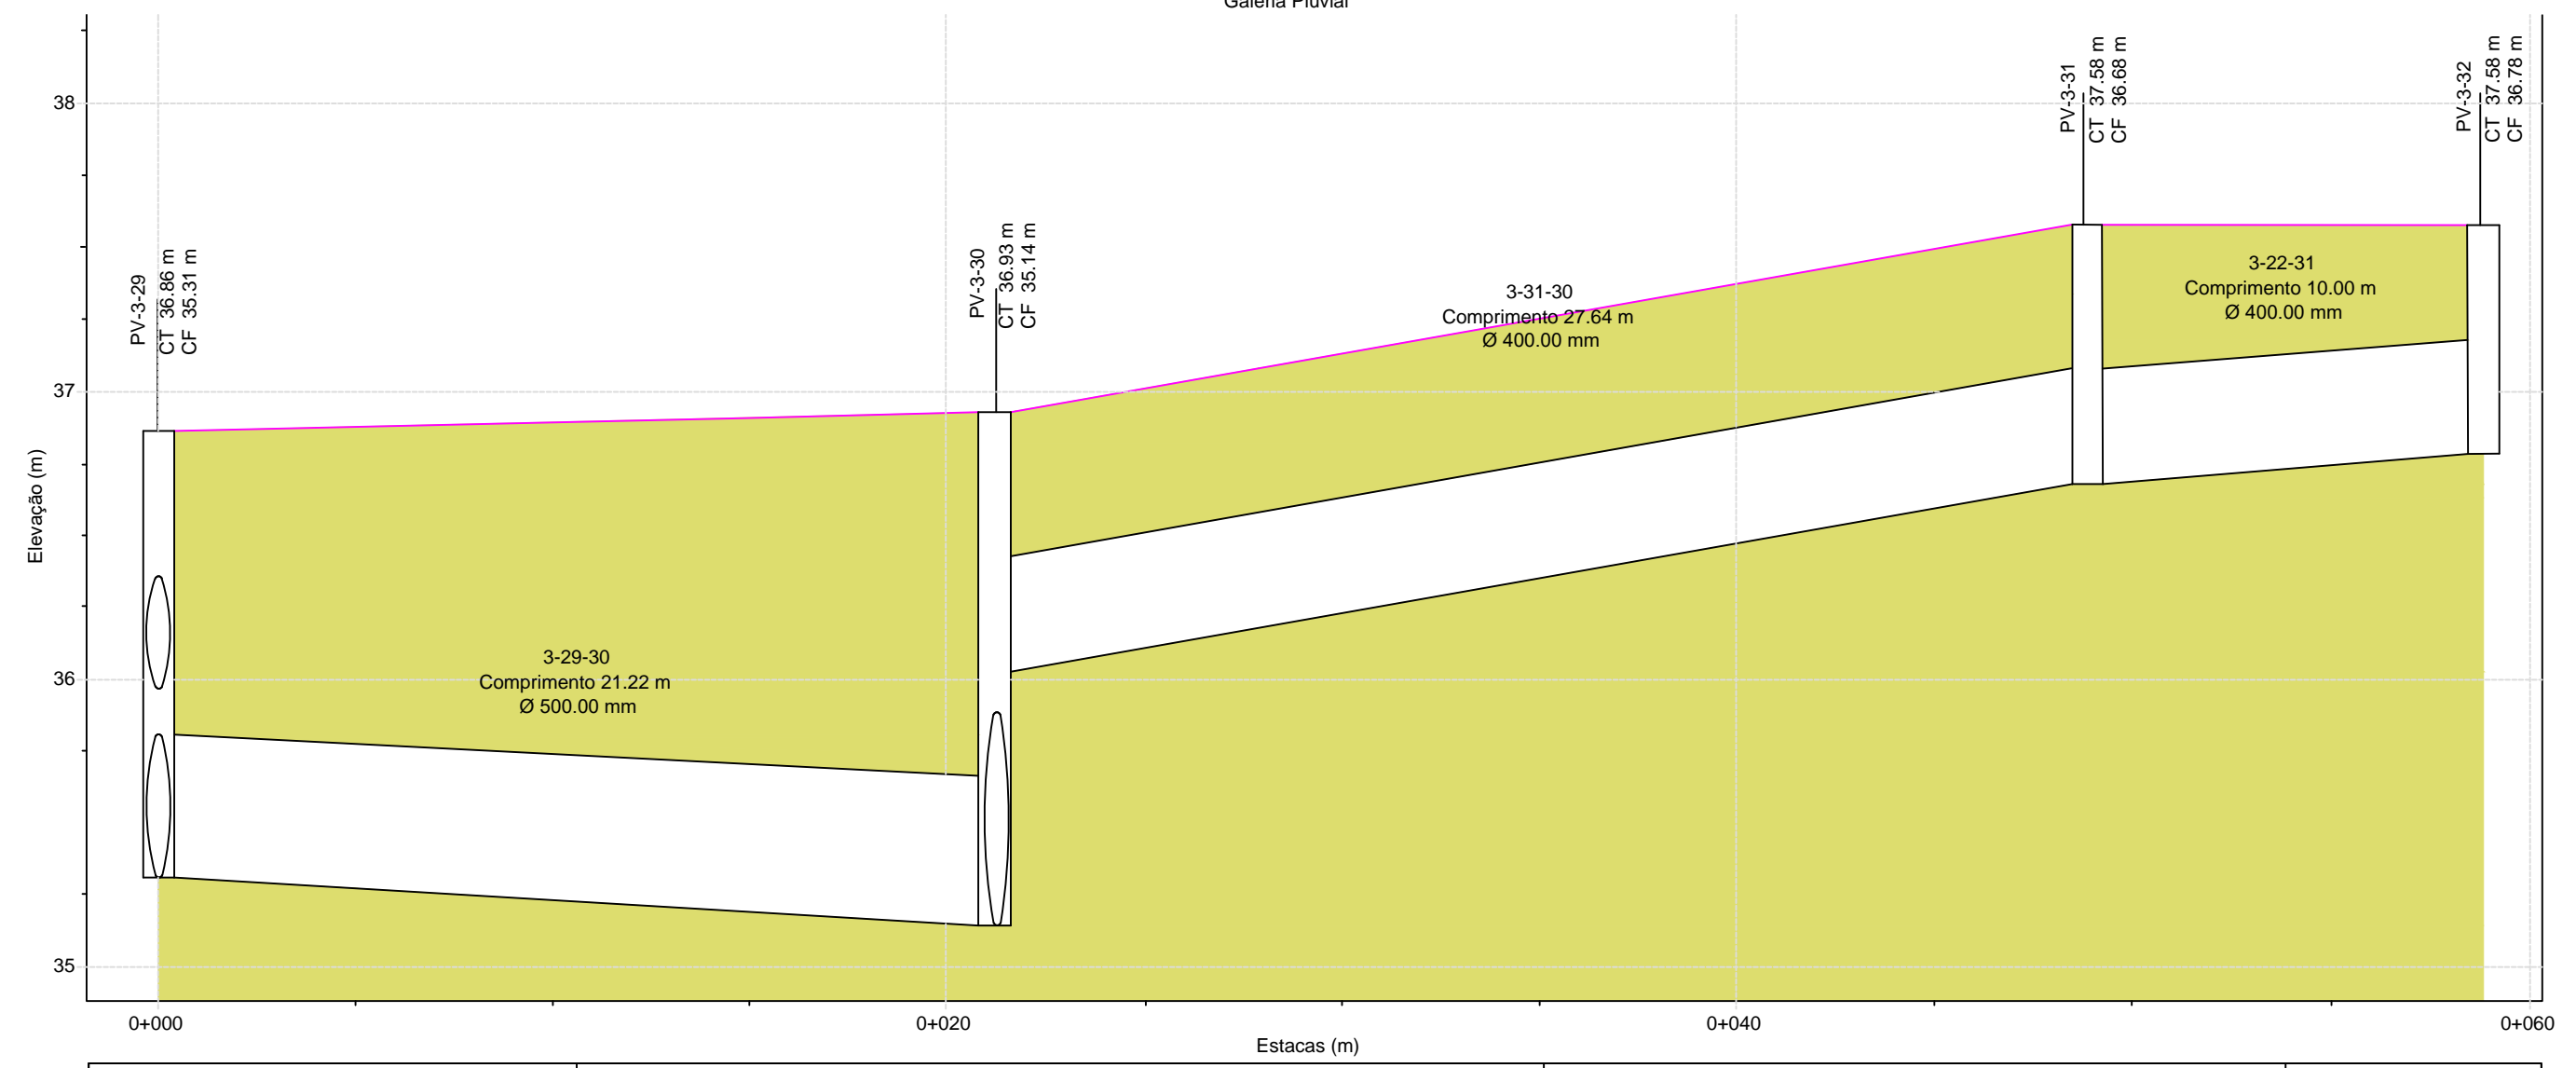

	PV-3-29	PV-3-30	PV-3-31	PV-3-32
CT (m):	36.86	36.93	37.58	37.58
CF (m):	35.31	35.14	36.68	36.78
Min Cobrimento (m):	0.50	0.50	0.50	0.40
Max HGL (m):				
	3-29-30	3-31-30	3-32-31	
Comprimento (m):	21.22	27.64	10.00	
Ø (mm):	500.00	400.00	400.00	
Declividade (%):	8.00	235.00	1.00	
Cota Montante (m):	3531.00	3668.00	3678.00	
Cota Jusante (m):	3514.00	360299999856948.99	3668.00	
Max Q (cms):				
Max Vel (m/s):				
Max Lamina (m):				



**MUNICIPIO DE NOVA HARTZ**

OBRA:  
**PAVIMENTAÇÃO, SINALIZAÇÃO, DRENAGEM E REDE DE ÁGUA  
Rua Dois de Dezembro**



ASSUNTO:  
**PERFIL DE DRENAGEM**

LOCAL:  
**NOVA HARTZ - RIO GRANDE DO SUL - BRASIL**

DESENHO:  
Eng. Bischoff

ESCALA:  
1/40

PRANCHA:  
**5-56**

DATA:  
DEZ/2017