


Perfil
Galeria Pluvial

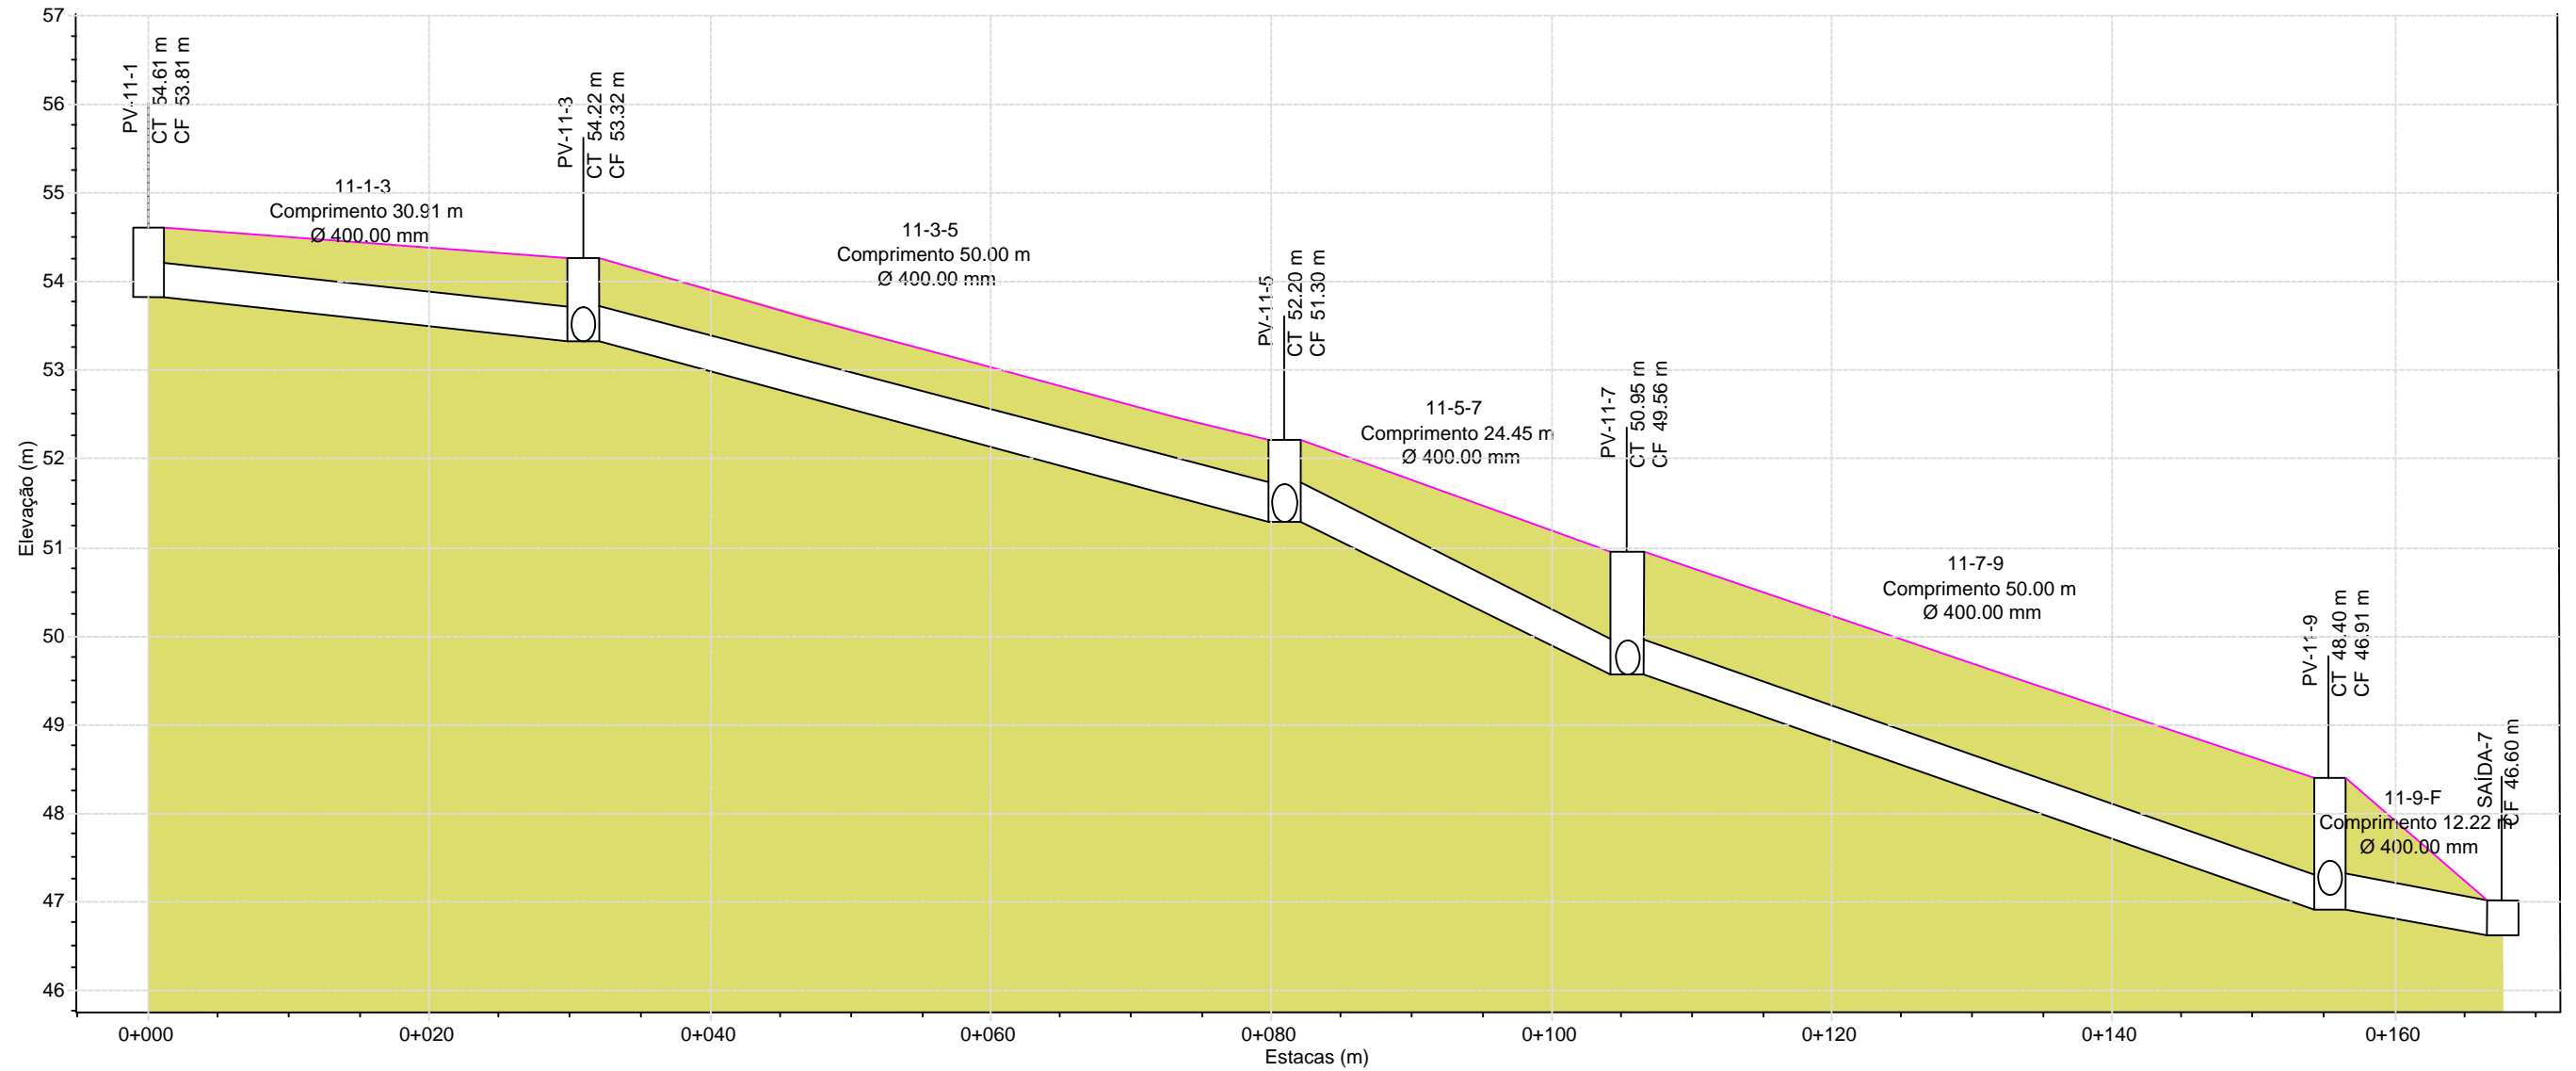

	PV-11-1	PV-11-3	PV-11-5	PV-11-7	PV-11-9	SAÍDA-7
CT (m):	54.61	54.22	52.20	50.95	48.40	
CF (m):	53.81	53.32	51.30	49.56	46.91	46.60
Min Cobrimento (m):	0.40	0.50	0.50	0.99	0.94	
Max HGL (m):						
	11-1-3	11-3-5	11-5-7	11-7-9	11-9-F	
Comprimento (m):	30.91	50.00	24.45	50.00	12.22	
Ø (mm):	400.00	400.00	400.00	400.00	400.00	
Declividade (%):	159.00	404.00	712.00	53.00	254.00	
Cota Montante (m):	5381.00	5332.00	513.00	4956.00	4691.00	
Cota Jusante (m):	5332.00	513.00	4956.00	4691.00	466.00	
Max Q (cms):						
Max Vel (m/s):						
Max Lamina (m):						



MUNICIPIO DE NOVA HARTZ

OBRA:
PAVIMENTAÇÃO, SINALIZAÇÃO, DRENAGEM E REDE DE ÁGUA
Rua Dois de Dezembro



ASSUNTO:
PERFIL DE DRENAGEM

LOCAL:
NOVA HARTZ - RIO GRANDE DO SUL - BRASIL

DESENHO:
Eng. Bischoff

ESCALA:
1/40

PRANCHA:
5-59

DATA:
DEZ/2017