


Perfil  
Galeria Pluvial

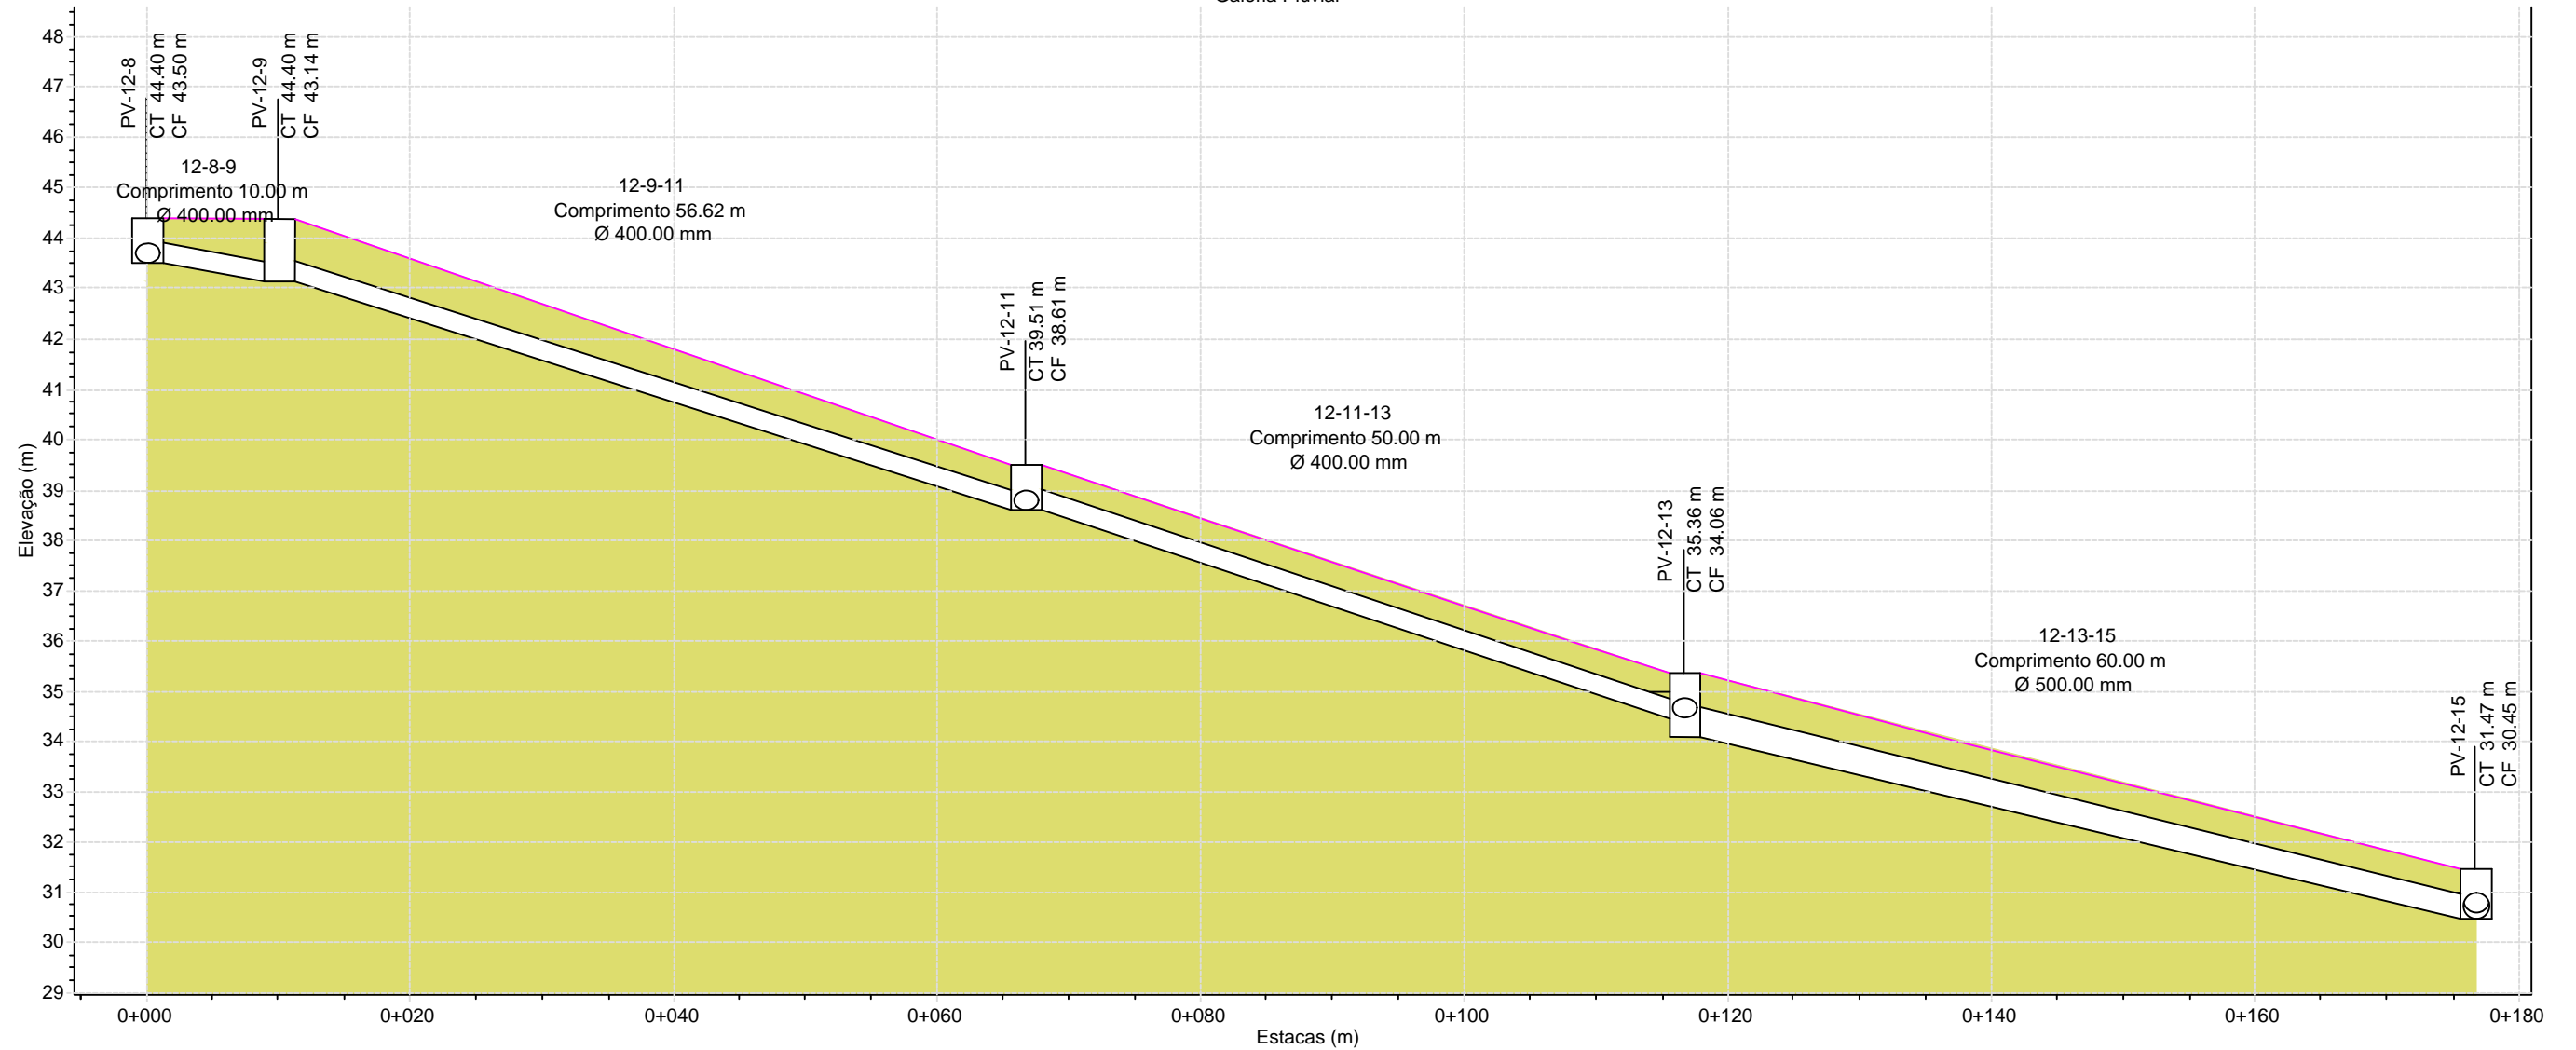

	PV-12-8	PV-12-9		PV-12-11		PV-12-13		PV-12-15
CT.(m):	44.40	44.40		39.51		35.36		31.47
CF (m):	43.50	43.14		38.61		34.06		30.46
Min Cobrimento (m):	0.40	0.85		0.49		0.49		0.50
Max HGL (m):								
	12-8-9	12-9-11		12-11-13		12-13-15		
Comprimento (m):	10.00	56.62		56.00		60.00		
Ø (mm):	400.00	400.00		400.00		500.00		
Declividade (%):	36.00	8.00		83.00		6.00		
Cota Montante (m):	435099999997764.99	431499999997764.99		386199999997764.99		340699999997764.99		
Cota Jusante (m):	431499999997764.99	386199999997764.99		344699999964236.99		304699999997764.99		
Max Q (cms):								
Max Vel (m/s):								
Max Lamina (m):								



# MUNICIPIO DE NOVA HARTZ

OBRA:  
PAVIMENTAÇÃO, SINALIZAÇÃO, DRENAGEM E REDE DE ÁGUA  
Rua Dois de Dezembro



ASSUNTO:  
PERFIL DE DRENAGEM

LOCAL:  
NOVA HARTZ - RIO GRANDE DO SUL - BRASIL

DESENHO:  
Eng. Bischoff

ESCALA:  
1/40

PRANCHA:  
5-61

DATA:  
DEZ/2017