


Perfil
Galeria Pluvial

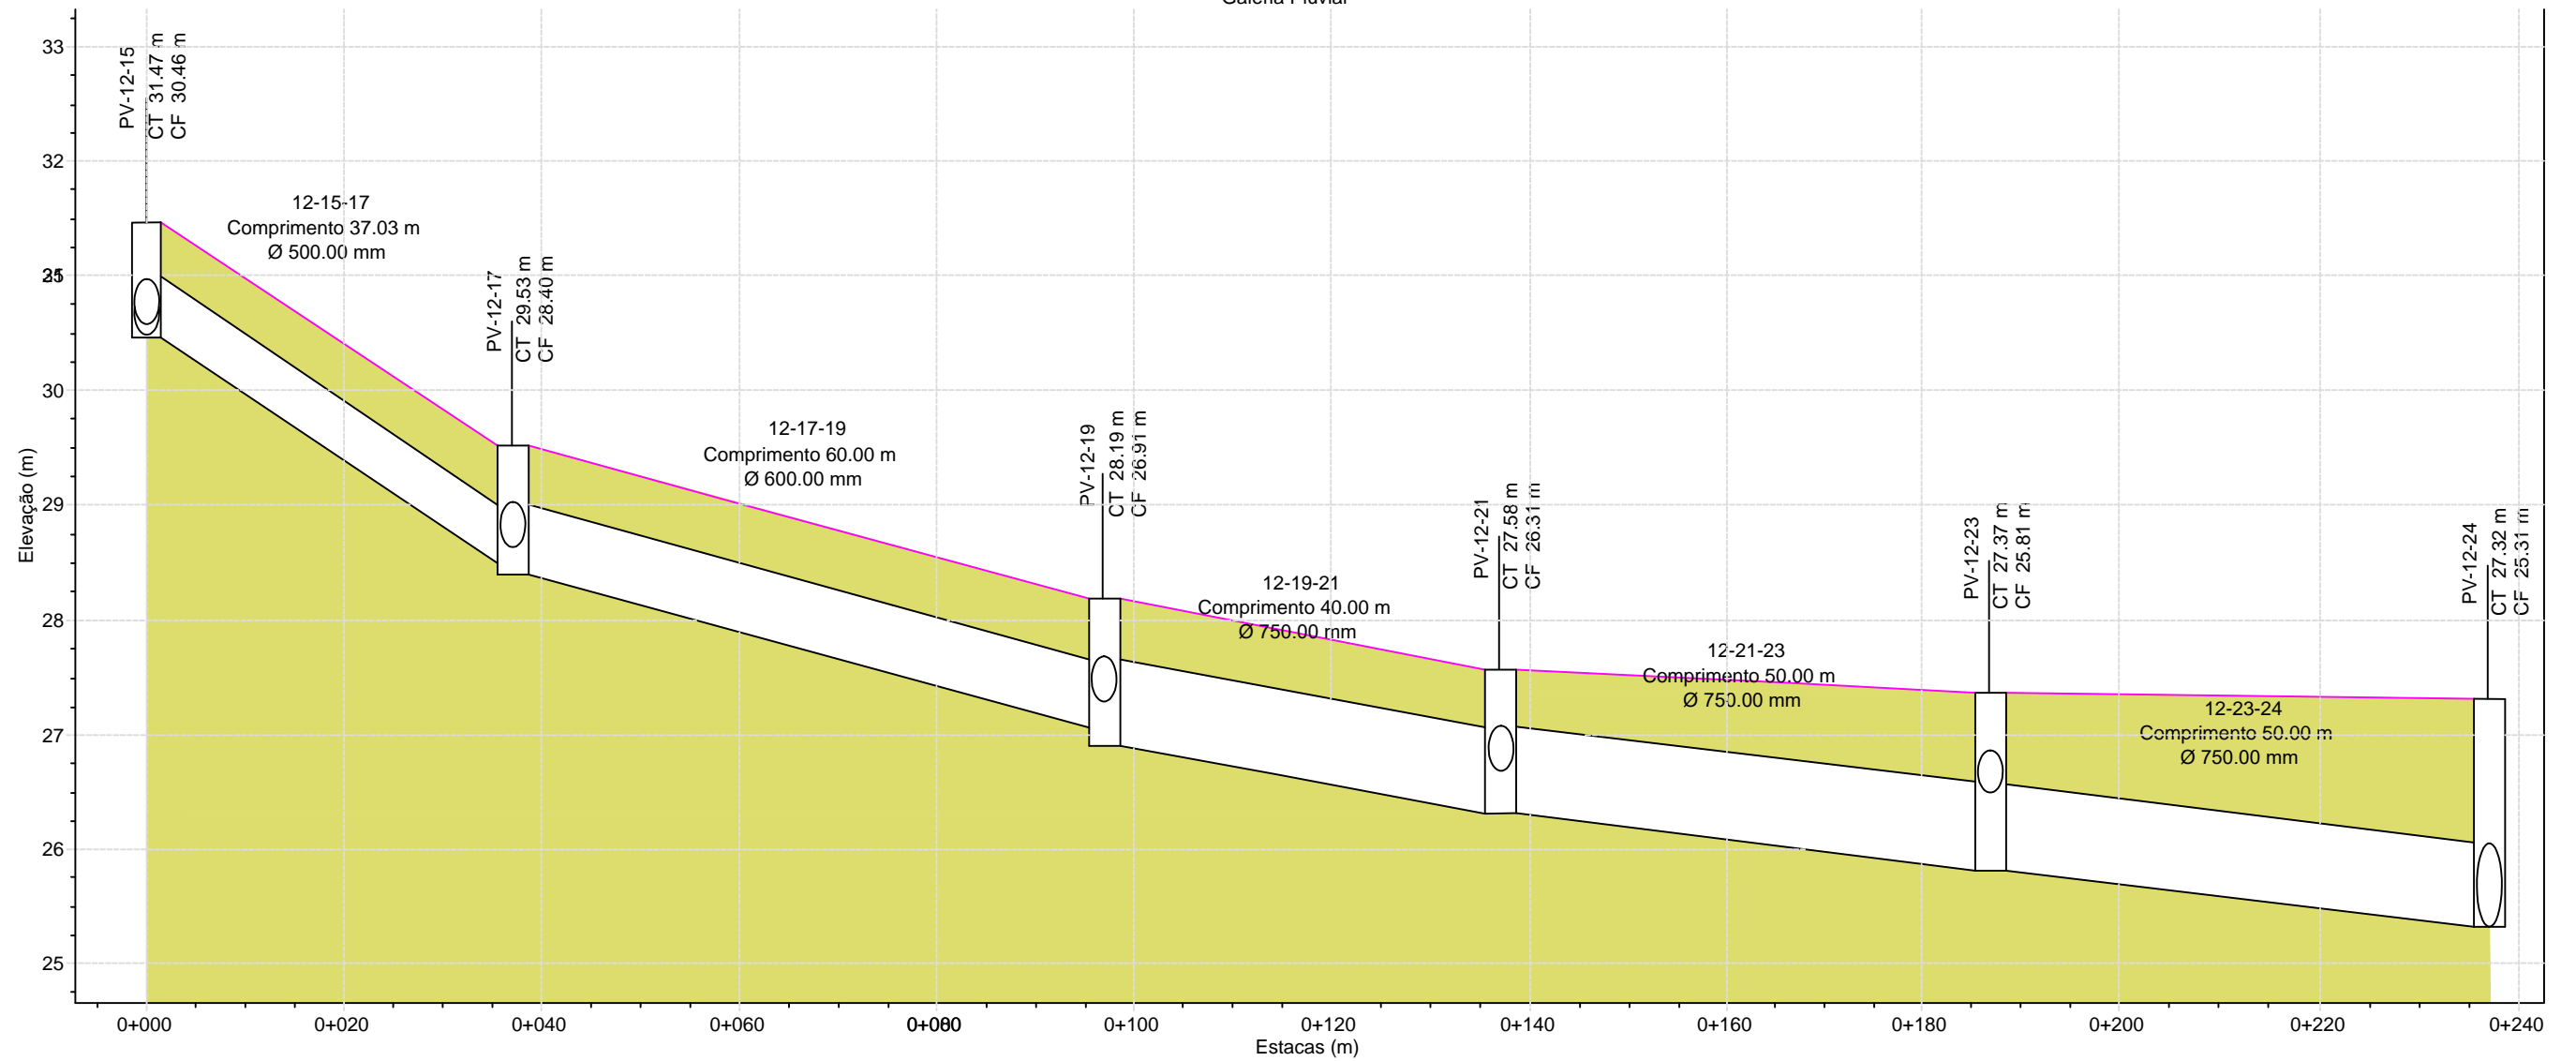

	PV-12-15	PV-12-17	PV-12-19	PV-12-21	PV-12-23	PV-12-24
CT (m):	31.47	29.53	28.19	27.58	27.37	27.32
CF (m):	30.46	28.40	26.91	26.31	25.81	25.31
Min Cobrimento (m):	0.50	0.50	0.50	0.50	0.50	1.26
Max HGL (m):						
	12-15-17	12-17-19	12-19-21	12-21-23	12-23-24	
Comprimento (m):	37.03	60.00	40.00	50.00	50.00	
Ø (mm):	500.00	600.00	750.00	750.00	750.00	
Declividade (%):	532.00	223.00	15.00	1.00	1.00	
Cota Montante (m):	30469999997764.99	284.00	2691.00	2631.00	2581.00	
Cota Jusante (m):	28500000014900.99	270600000059604.99	2631.00	2581.00	2531.00	
Max Q (cms):						
Max Vel (m/s):						
Max Lamina (m):						



MUNICIPIO DE NOVA HARTZ

OBRA:
PAVIMENTAÇÃO, SINALIZAÇÃO, DRENAGEM E REDE DE ÁGUA
Rua Dois de Dezembro



ASSUNTO:
PERFIL DE DRENAGEM
LOCAL:
NOVA HARTZ - RIO GRANDE DO SUL - BRASIL

DESENHO:
Eng. Bischoff
ESCALA:
1/40
DATA:
DEZ/2017
PRANCHA:
5-62