


Perfil
Galeria Pluvial

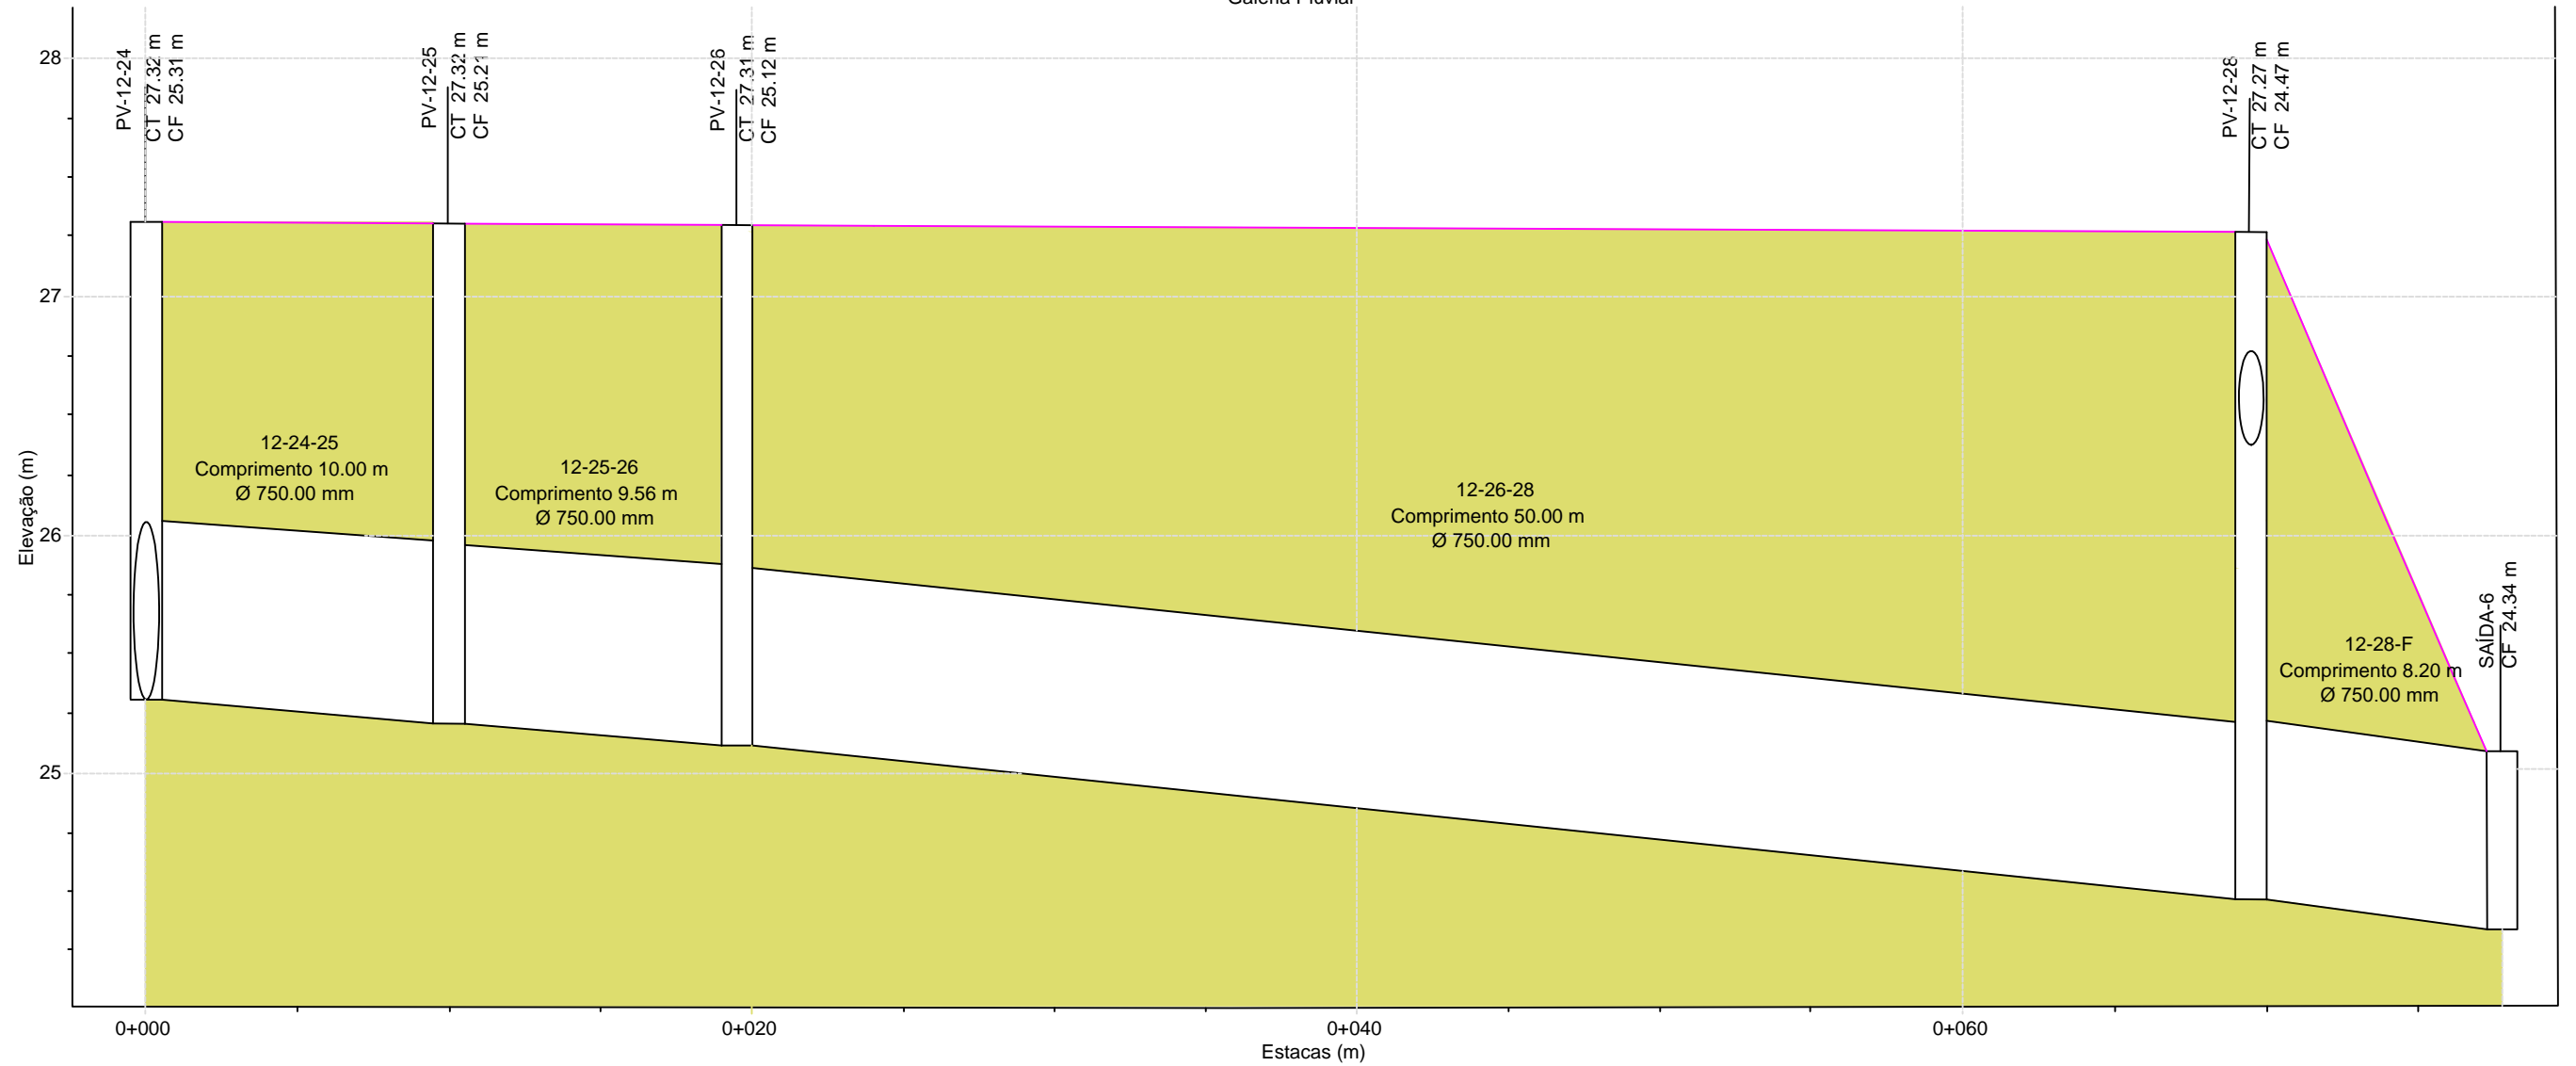

	PV-12-24	PV-12-25	PV-12-26		PV-12-28	SAÍDA-6
CT. (m):	27.32	27.32	27.31		27.27	
CF (m):	25.31	25.21	25.12		24.47	24.34
Min Cobrimento (m):	1.26	1.36	1.44		0.50	
Max HGL (m):						
	12-24-25	12-25-26		12-26-28	12-26-28	
Comprimento (m):	10.00	9.56		50.00	50.00	
Ø (mm):	750.00	750.00		750.00	750.00	
Declividade (%):	1.00	94.00		13.00	13.00	
Cota Montante (m):	2531.00	2521.00		2512.00	2512.00	
Cota Jusante (m):	2521.00	2512.00		2447.00	2447.00	
Max Q (cms):						
Max Vel (m/s):						
Max Lamina (m):						



MUNICIPIO DE NOVA HARTZ

OBRA:
PAVIMENTAÇÃO, SINALIZAÇÃO, DRENAGEM E REDE DE ÁGUA
Rua Dois de Dezembro



ASSUNTO:
PERFIL DE DRENAGEM

LOCAL:
NOVA HARTZ - RIO GRANDE DO SUL - BRASIL

DESENHO:
Eng. Bischoff

ESCALA:
1/40

PRANCHA:
5-63

DATA:
DEZ/2017